



Determined  
on site

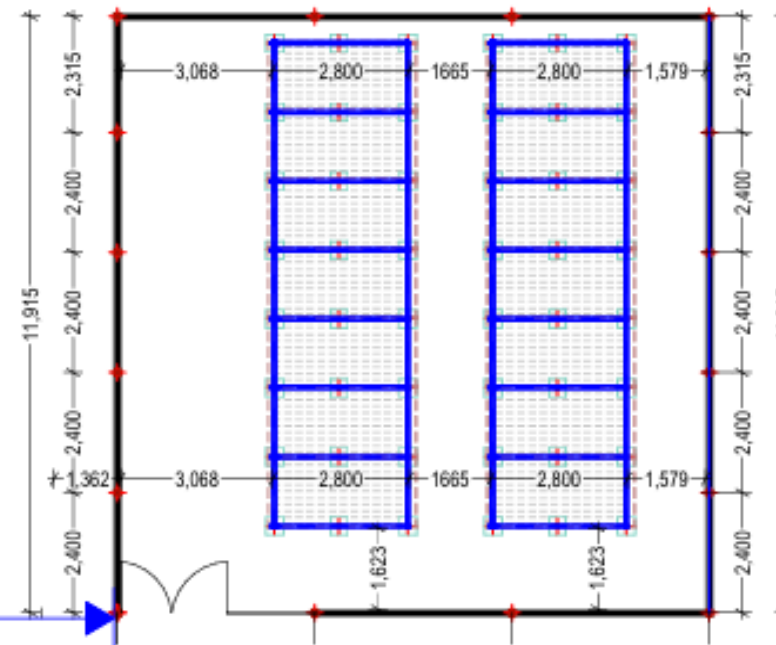

Existing  
Borehole.

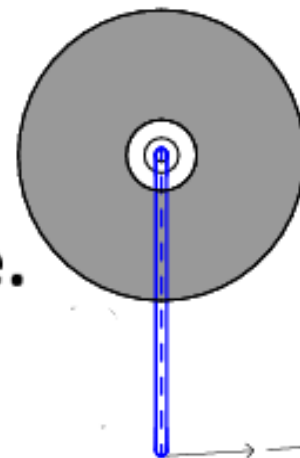

Determined on site

WATER SUPPLY PIPES FROM THE  
WELL

ELEVATED  
WATER  
TANK

Animal water troughs



DISTRIBUTION  
PIPES

DISTRIBUTION  
PIPES



WATER  
KIOSK

## GENERAL NOTES

1. All dimensions are in MM unless stated.
2. All dimensions are to be checked and confirmed on site before commencement any work.
3. Any discrepancy to be reported to the Engineer promptly before proceeding.

## CLIENT:



## PROJECT DETAILS

Donor:



Project Title:

PROPOSED REHABILITATION OF  
BOREHOLES SOLARIZATION,  
ACTIVE-PROJECT.

Implementation partners.



**Windle**  
International  
SOM  
Education Transforms Society

Drawing Title:

EXISTING SITE PLAN

Revision No.

--

Drawn by:

A.Dahir

Checked & Approved by:

O. Omae

Sheet No.

G-01


Scale:

N/A

Date:

Oct. 2025

ARCHITECTURAL DRAWINGS

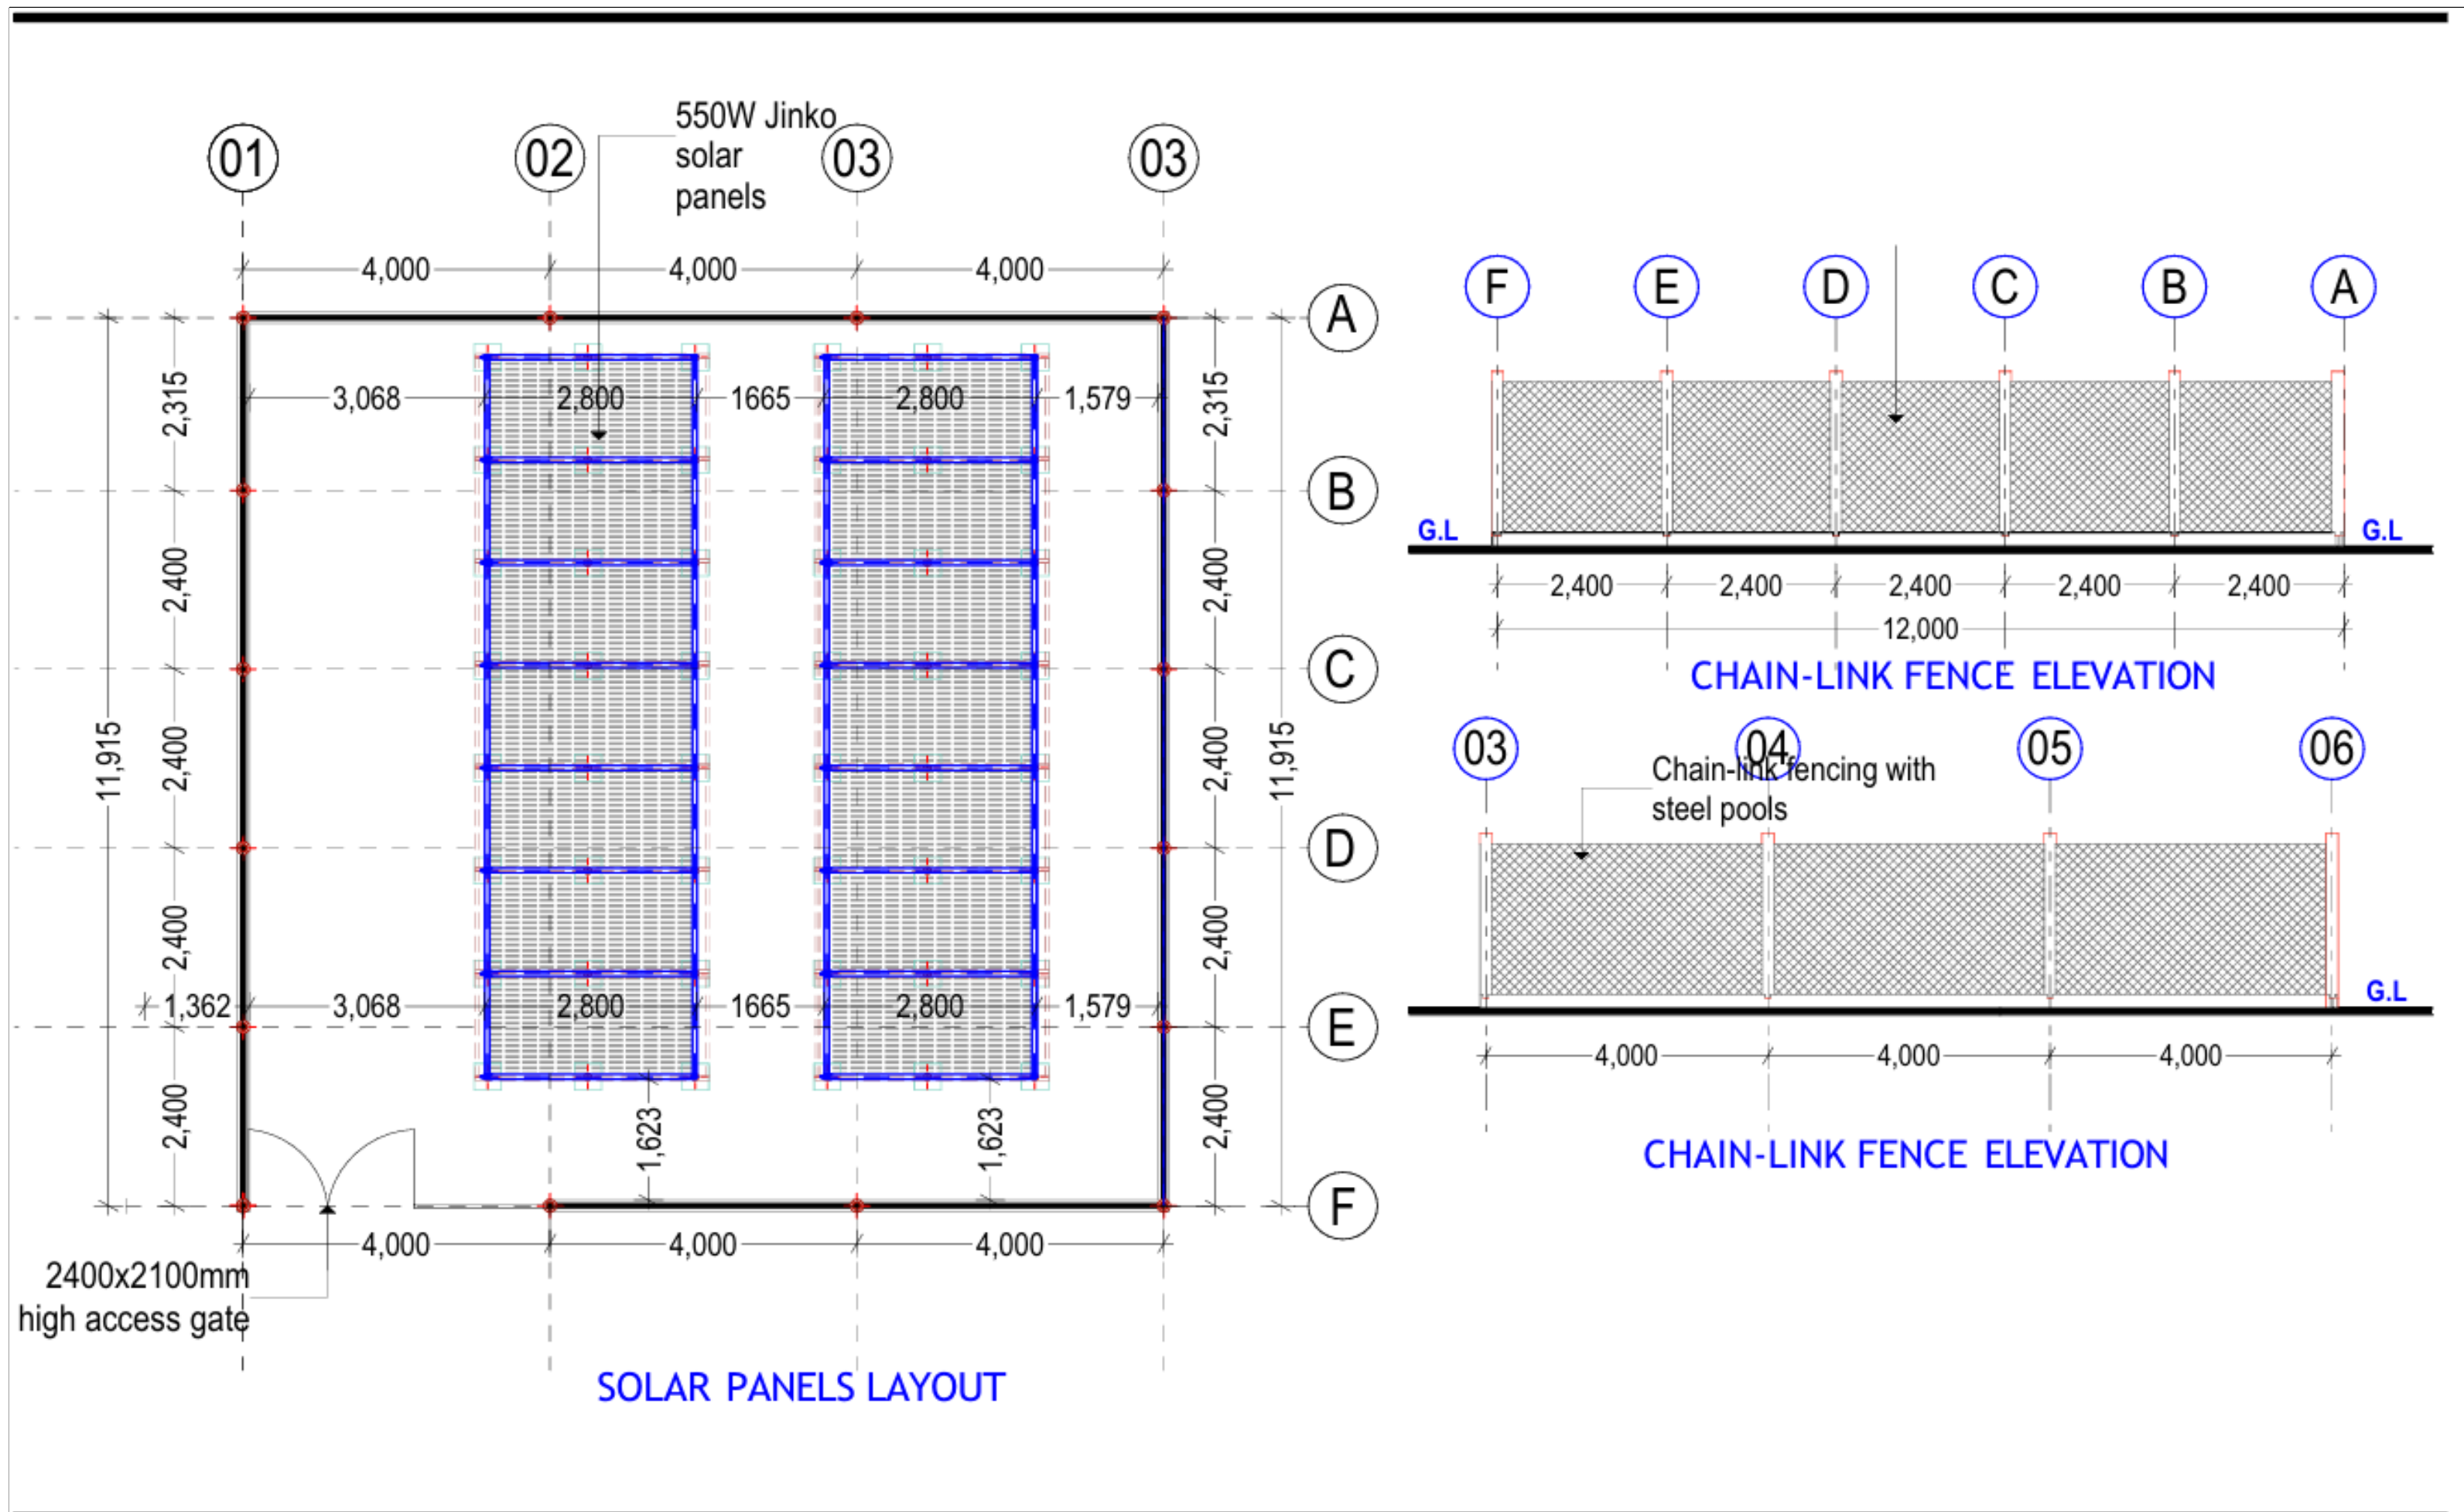

## GENERAL NOTES

1. All dimensions are in MM unless stated.
2. All dimensions are to be checked and confirmed on site before commencement any work.
3. Any discrepancy to be reported to the Engineer promptly before proceeding.

## CLIENT:



## PROJECT DETAILS

Donor:



Project Title:

**PROPOSED REHABILITATION OF  
BOREHOLES SOLARIZATION,  
ACTIVE-PROJECT.**

Implementation partners.



Drawing Title:

SOLARPANELS LAYOUT

Revision No.

--

Drawn by:

A.Dahir

Checked & Approved by:

O. Omae

Sheet No.

A-01


Scale:

N/A


Date: Oct. 2025

**ARCHITECTURAL DRAWINGS**




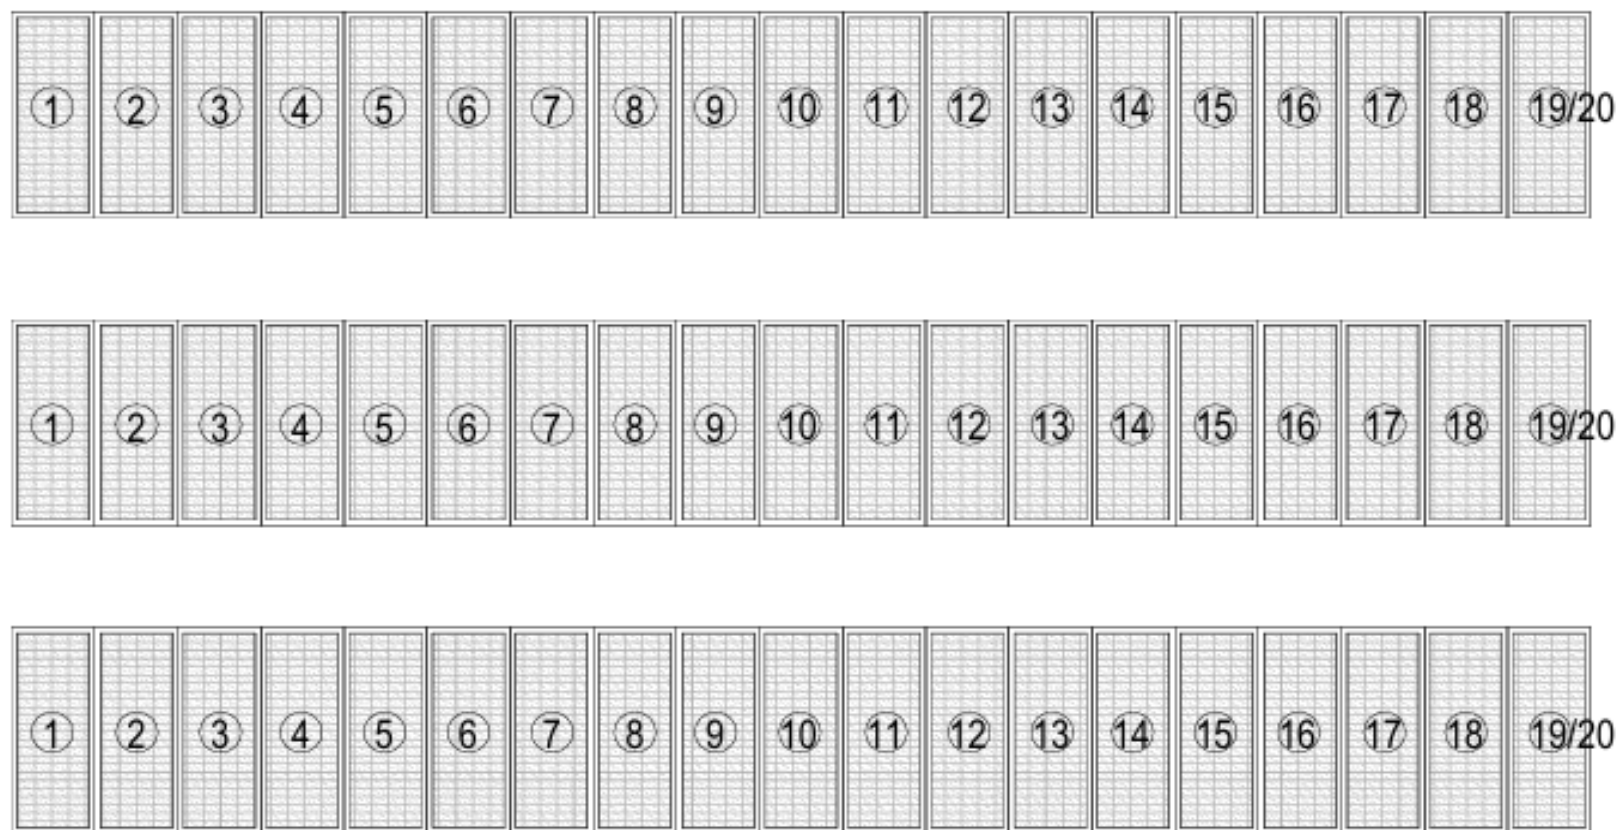


**SOLAR PANEL LAYOUTS - THREE STRINGS**

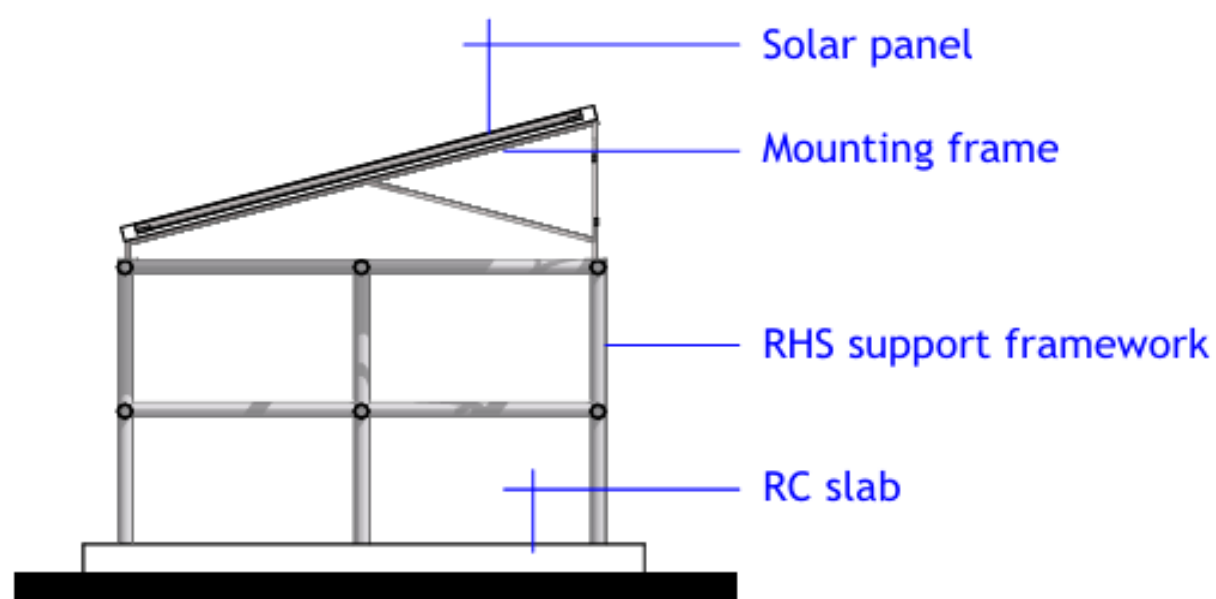


**SOLAR STRUCTURE ELEVATION**

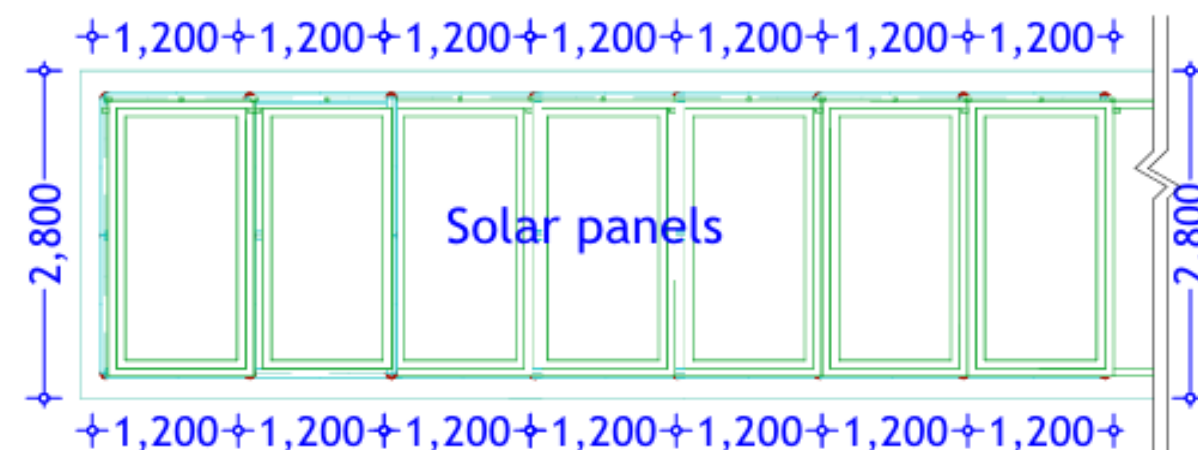

**TYPICAL 7 NO. PANEL LAYOUT**

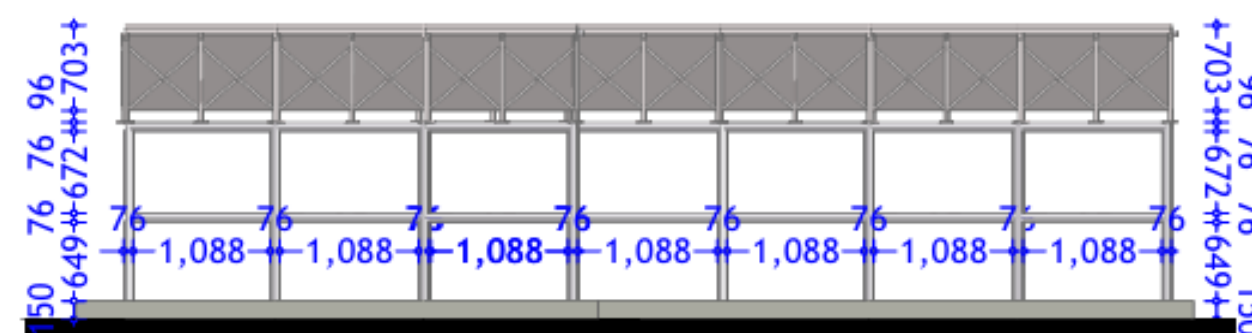

**SOLAR STRUCTURE ELEVATION**

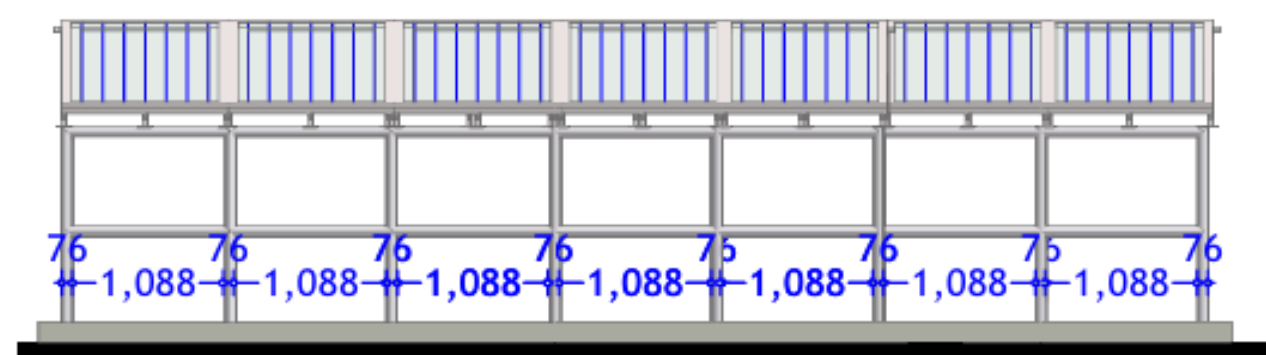

**SOLAR STRUCTURE ELEVATION**

**GENERAL NOTES**

1. All dimensions are in MM unless stated.
2. All dimensions are to be checked and confirmed on site before commencement any work.
3. Any discrepancy to be reported to the Engineer promptly before proceeding.

**CLIENT:**



**PROJECT DETAILS**

Donor:



Project Title:

**PROPOSED REHABILITATION OF BOREHOLES SOLARIZATION, ACTIVE-PROJECT.**

Implementation partners.



Drawing Title:

SOLAR STRUCTURE ELEVATIONS

Revision No.

--

Drawn by:

A. Dahir

Checked & Approved by:

O. Omae

Sheet No.


A-02

Scale:

1:350

Date: Oct. 2025

**ARCHITECTURAL DRAWINGS**

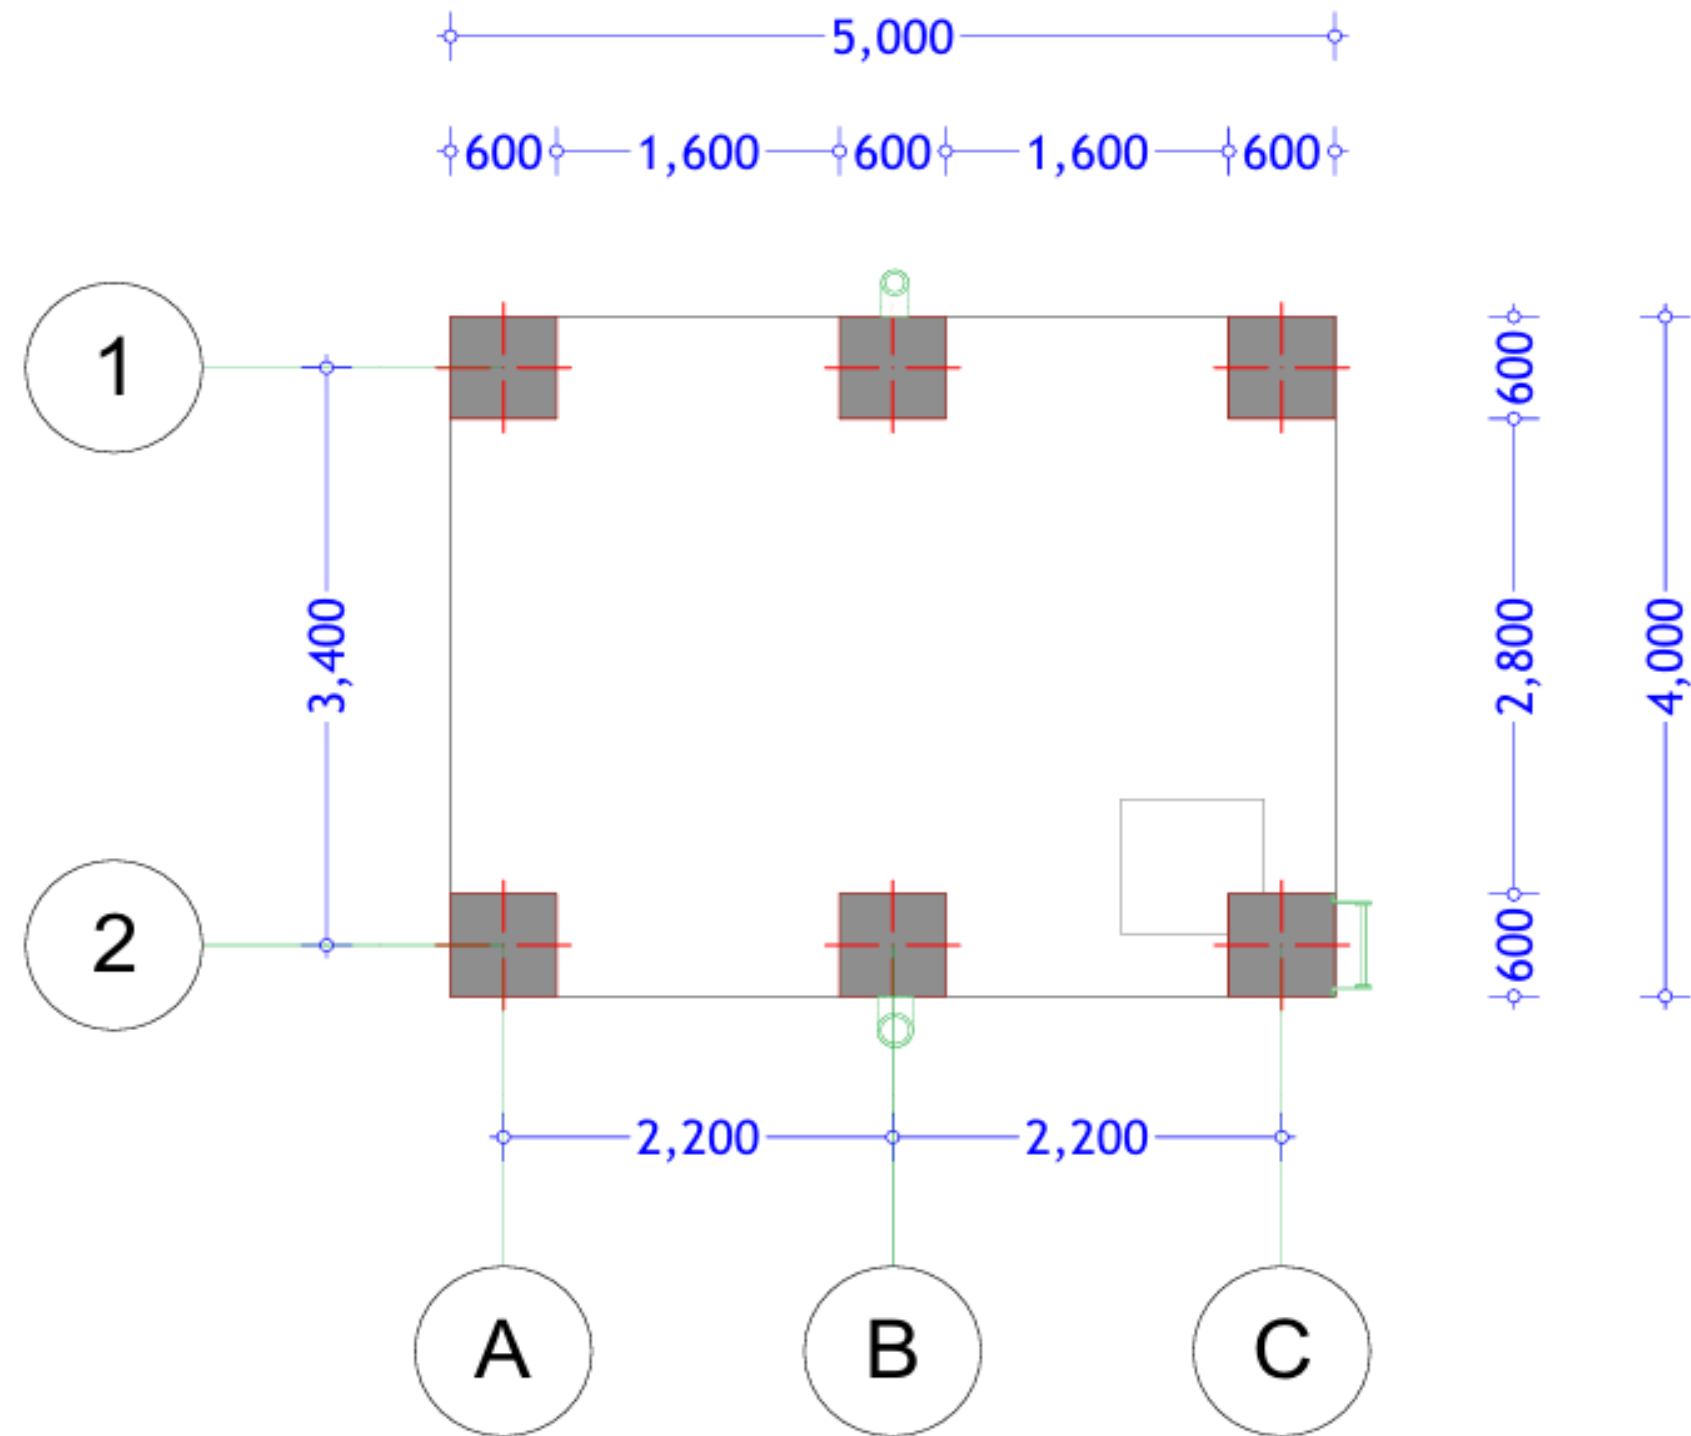

Floor plan

#### GENERAL NOTES

1. All dimensions are in MM unless stated.
2. All dimensions are to be checked and confirmed on site before commencement any work.
3. Any discrepancy to be reported to the Engineer promptly before proceeding.

#### CLIENT:



#### PROJECT DETAILS

Donor:



Project Title:

**PROPOSED REHABILITATION OF  
BOREHOLES SOLARIZATION,  
ACTIVE-PROJECT.**

Implementation partners.



Drawing Title:

FLOOR PLAN

Revision No.

--

Drawn by:

A.Dahir

Checked & Approved by:

O. Omae

Sheet No.


A-03

Scale:


1:100

Date: Oct. 2025

**ARCHITECTURAL DRAWINGS**

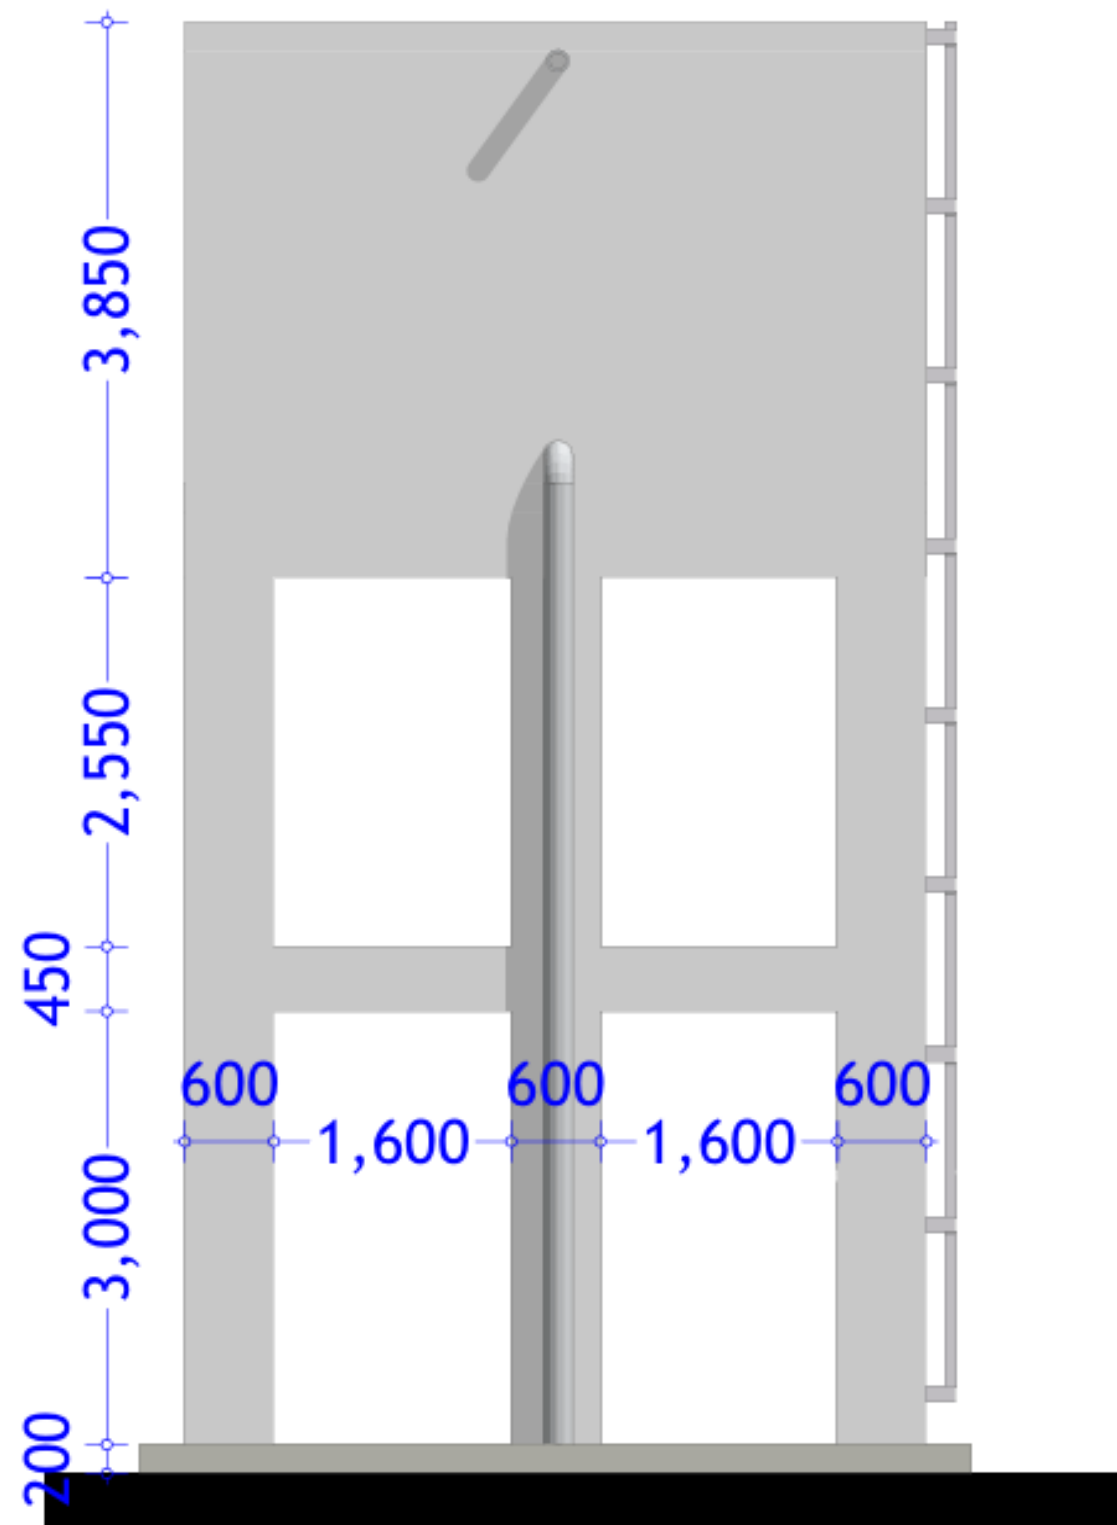

South Elevation

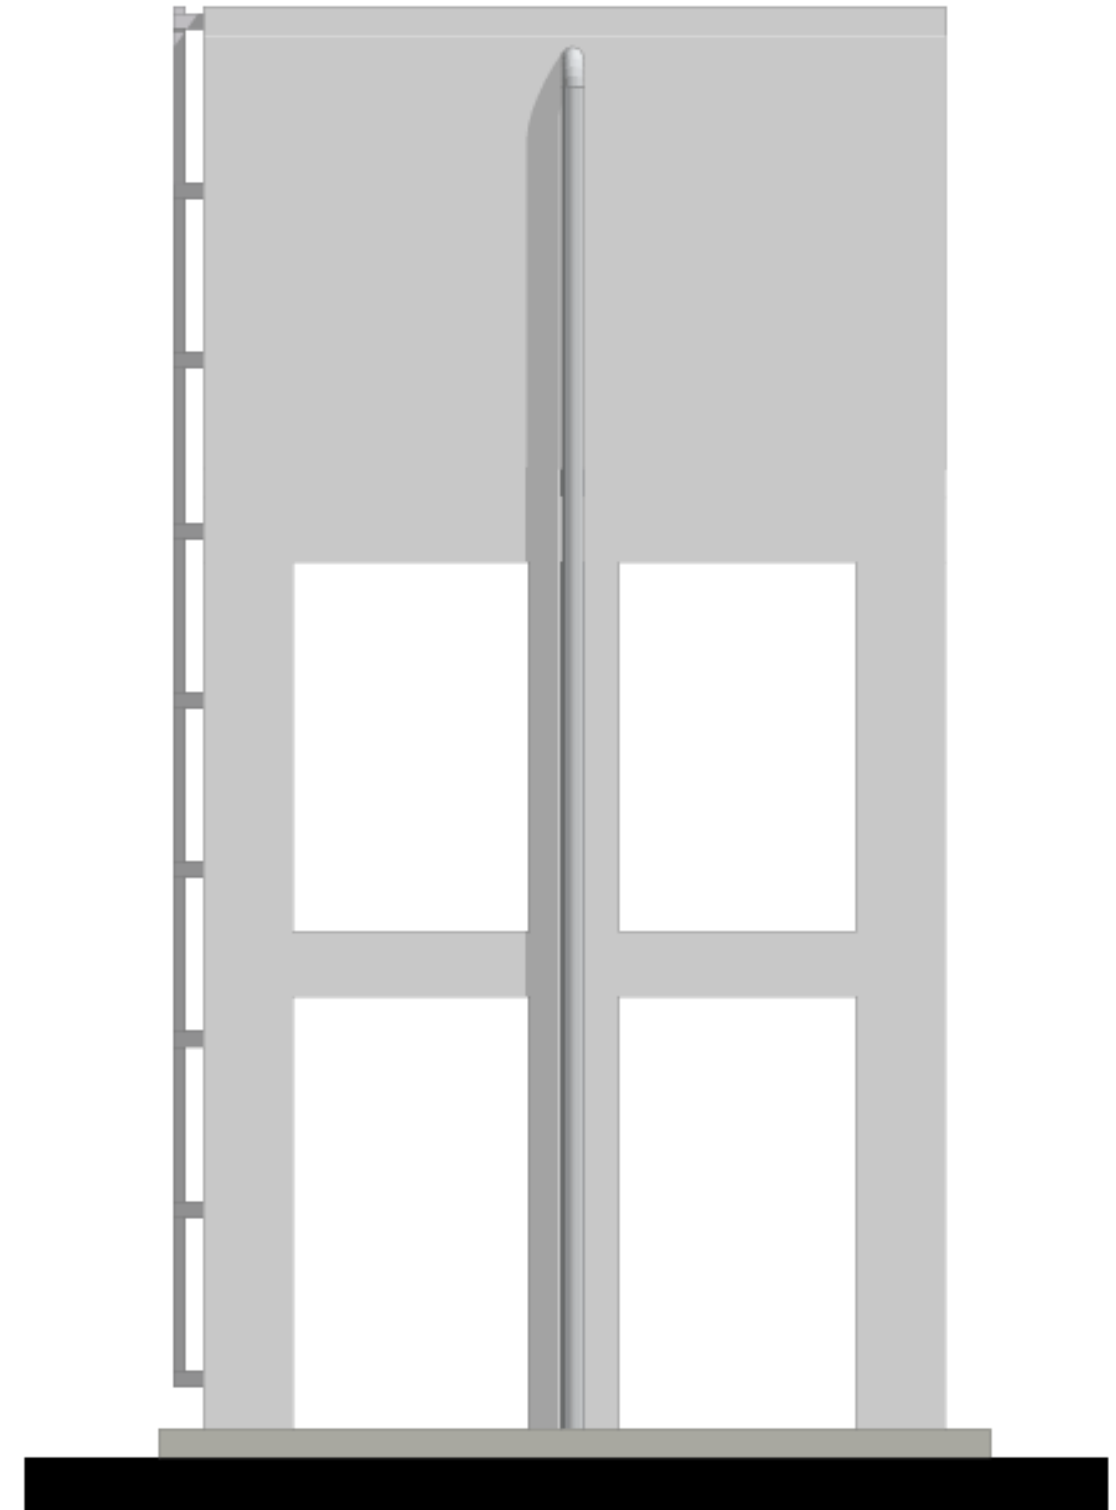

North Elevation

#### GENERAL NOTES

1. All dimensions are in MM unless stated.
2. All dimensions are to be checked and confirmed on site before commencement any work.
3. Any discrepancy to be reported to the Engineer promptly before proceeding.

#### CLIENT:



#### PROJECT DETAILS

Donor:



Project Title:

**PROPOSED REHABILITATION OF  
BOREHOLES SOLARIZATION,  
ACTIVE-PROJECT.**

Implementation partners.



**Windle**  
International  
SOM  
Education Transforms Society

Drawing Title:

ELEVATIONS-1

Revision No.

--

Drawn by:

A.Dahir

Checked & Approved by:

O. Omae

Sheet No.


A-04

Scale:


1:100

Date: Oct. 2025

**ARCHITECTURAL DRAWINGS**

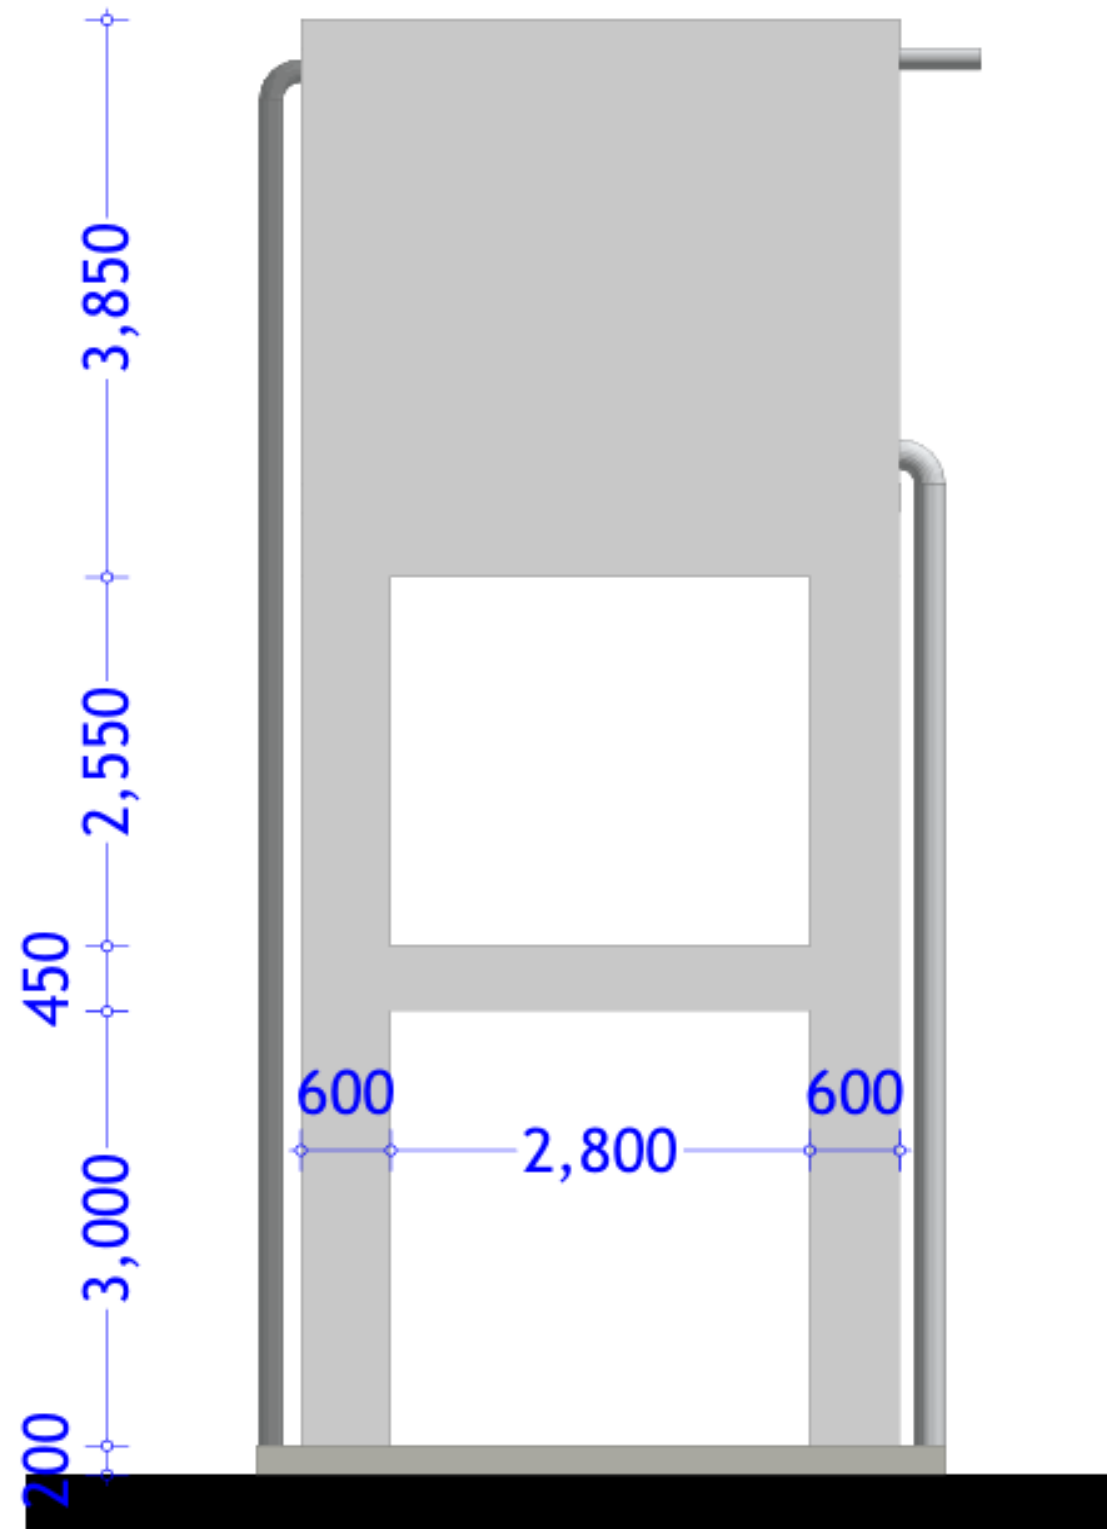

West Elevation

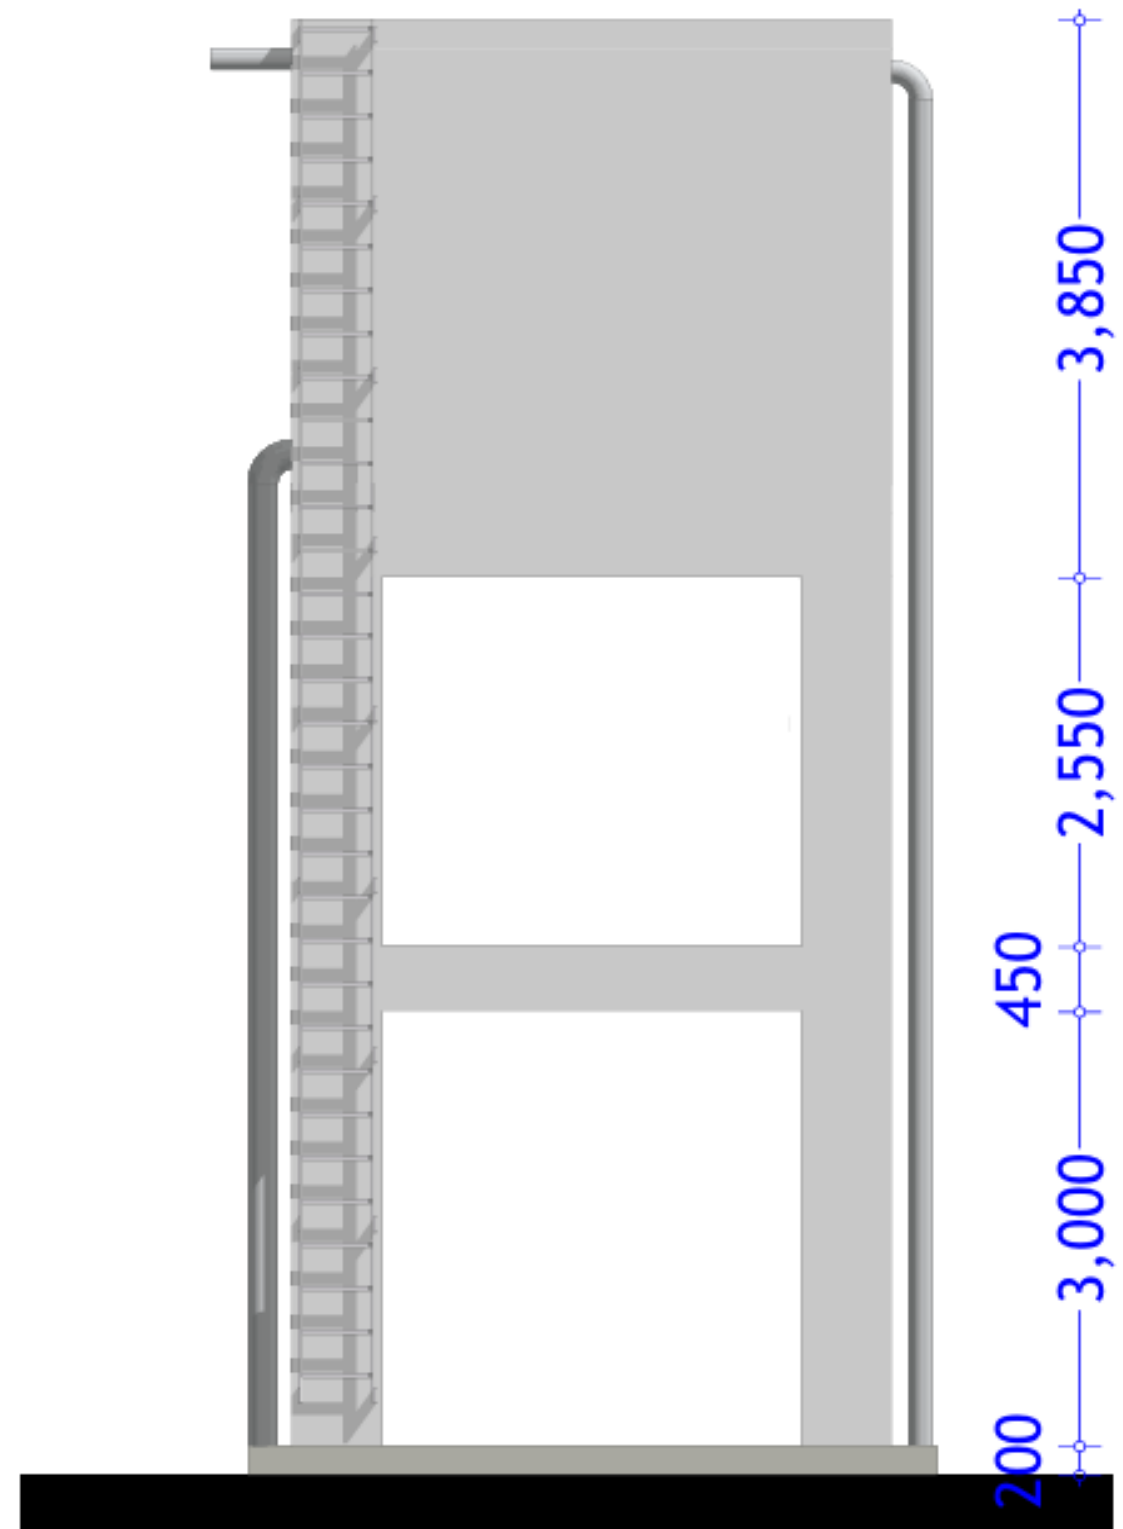

East Elevation

#### GENERAL NOTES

1. All dimensions are in MM unless stated.
2. All dimensions are to be checked and confirmed on site before commencement any work.
3. Any discrepancy to be reported to the Engineer promptly before proceeding.

#### CLIENT:



#### PROJECT DETAILS

Donor:



Project Title:

**PROPOSED REHABILITATION OF  
BOREHOLES SOLARIZATION,  
ACTIVE-PROJECT.**

Implementation partners.



Drawing Title:

ELEVATIONS 02

Revision No.

--

Drawn by:

A.Dahir

Checked & Approved by:

O. Omae

Sheet No.

A-05


Scale:

1:100

Date: Oct. 2025

**ARCHITECTURAL DRAWINGS**



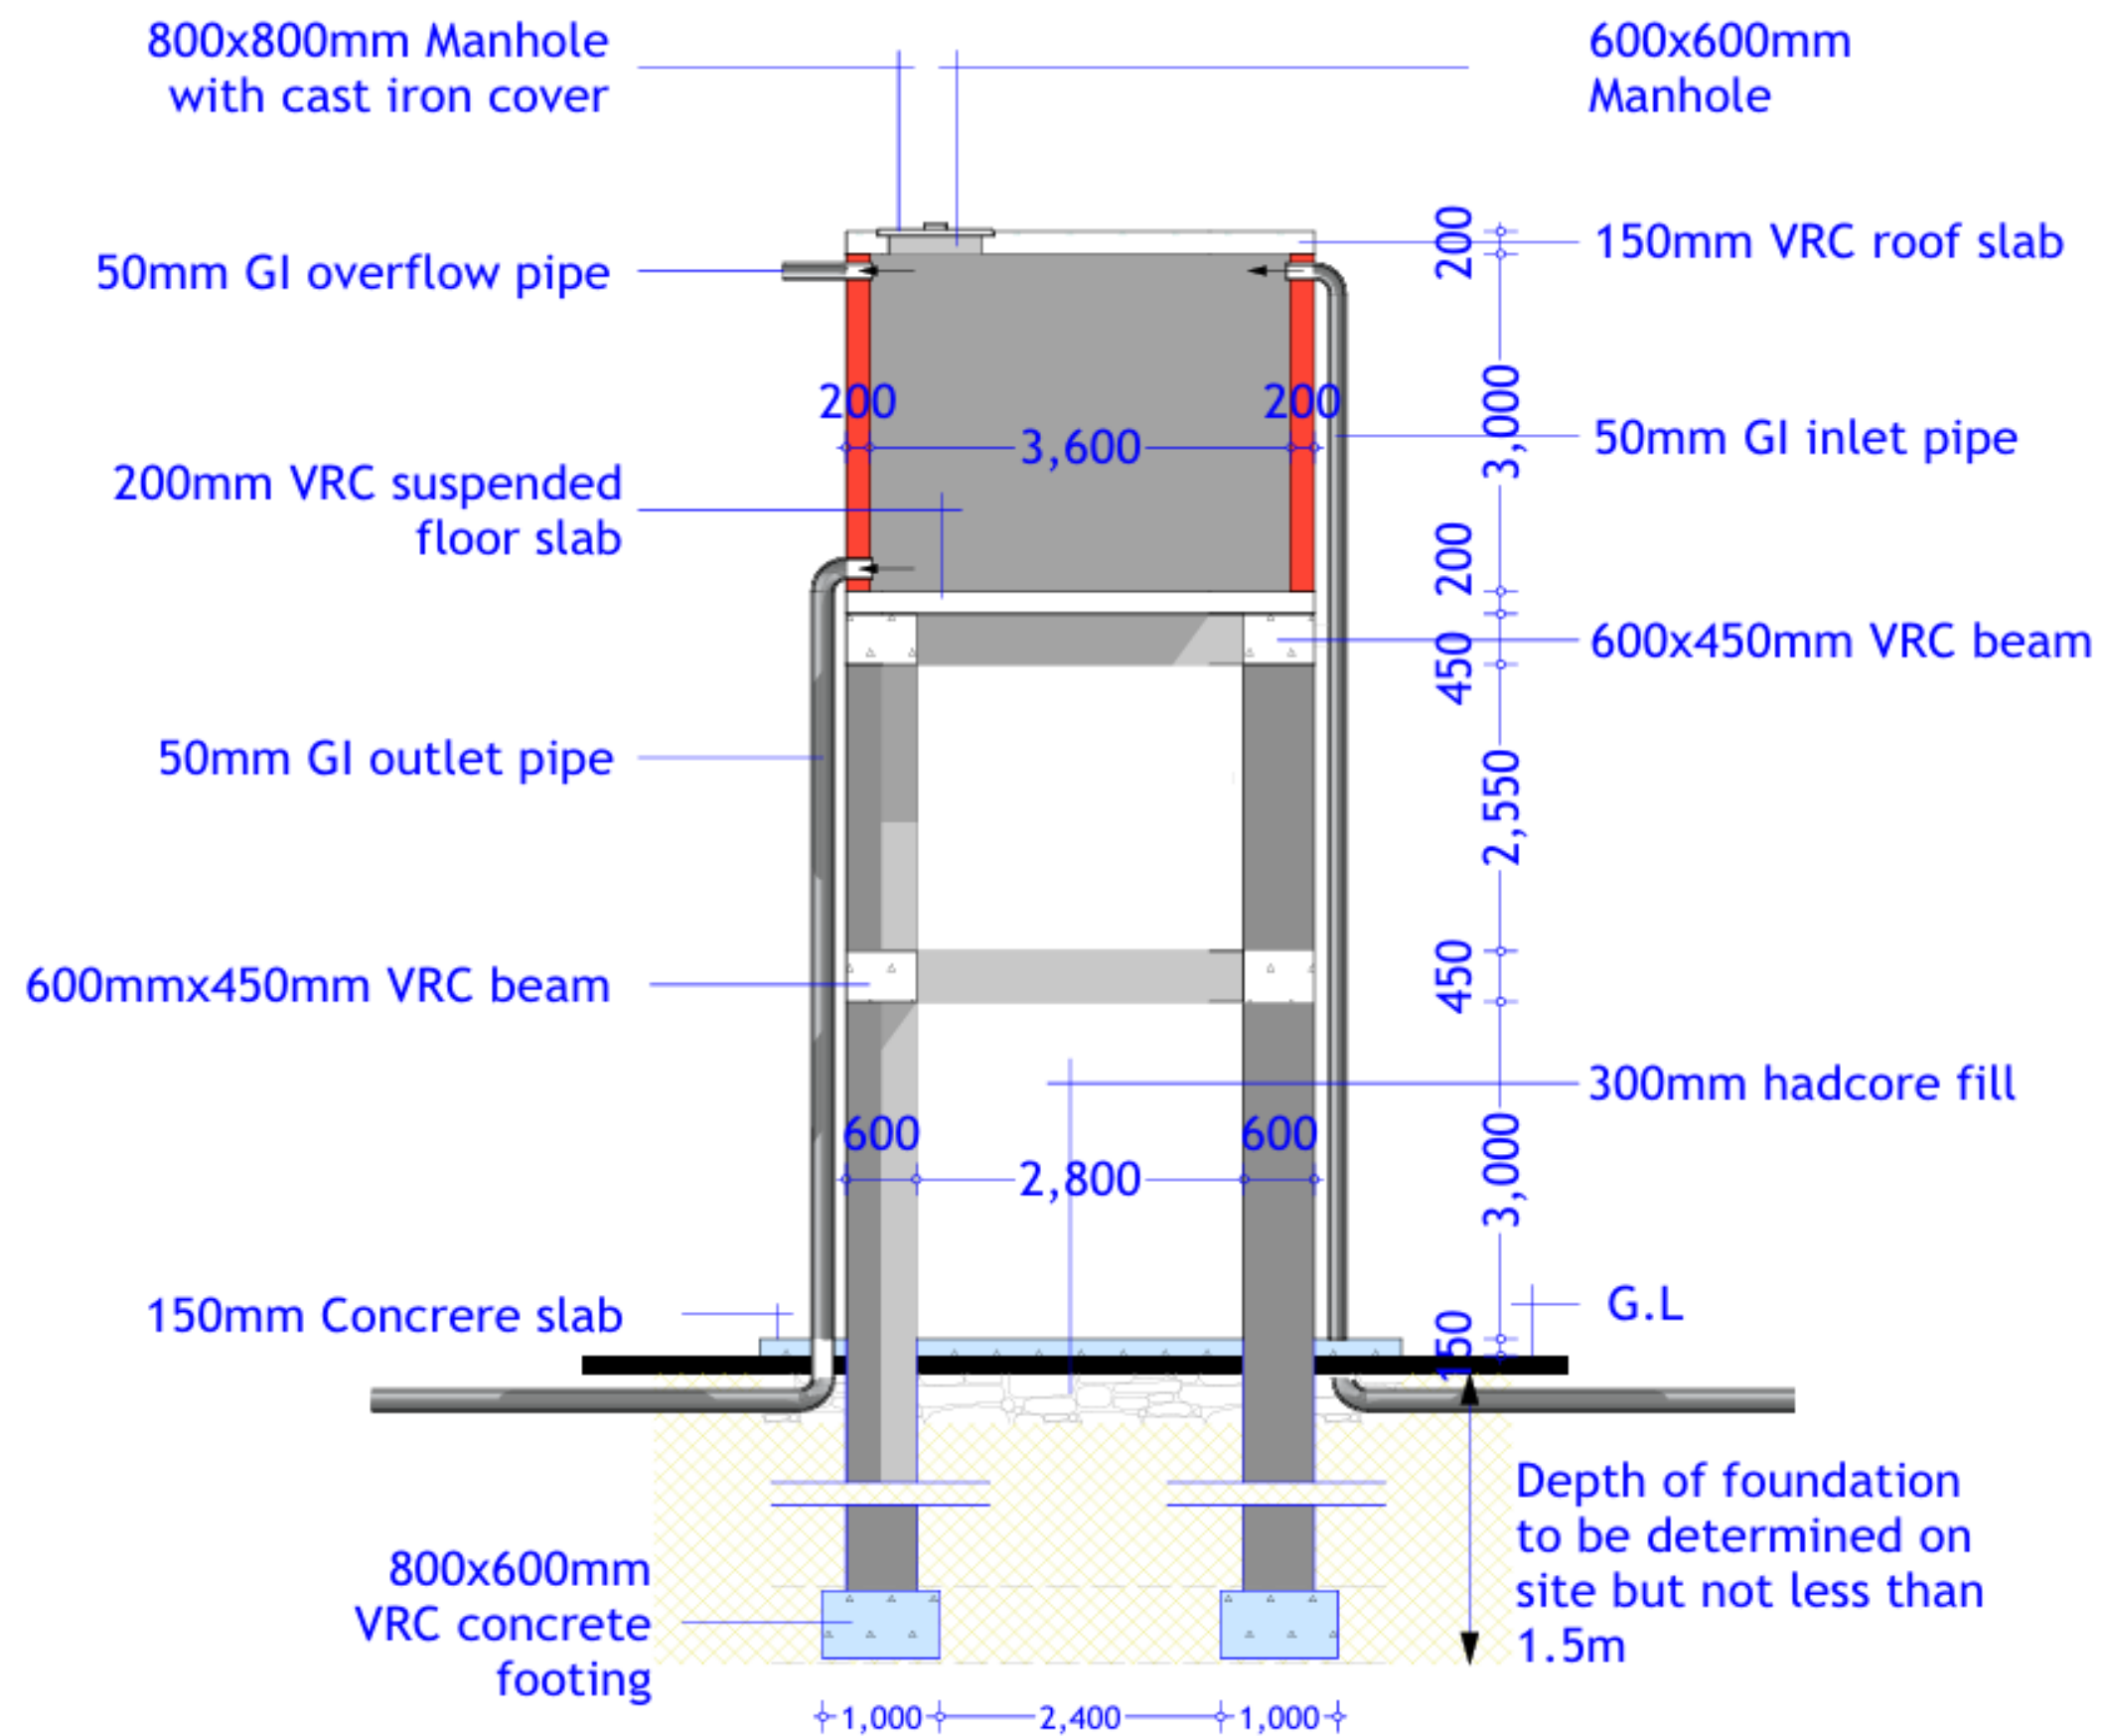

## Sectional Elevation

## GENERAL NOTES

1. All dimensions are in MM unless stated.
2. All dimensions are to be checked and confirmed on site before commencement any work.
3. Any discrepancy to be reported to the Engineer promptly before proceeding.

**CLIENT:**

## PROJECT DETAILS

**Donor:**



Project Title:

## PROPOSED REHABILITATION OF BOREHOLES SOLARIZATION, ACTIVE-PROJECT.

## Implementation partners.



**Windle**  
International  
SOM  
Education Transforms Society

Drawing Title:

### SECTIONS ELEVATIONS 03

Revision No.

—

Drawn by:

A.Dahir

Checked &amp; Approved by:

O. Omae

Sheet No.

A-06


Scale:

1:100

Date:	Oct. 2025
-------	-----------

## ARCHITECTURAL DRAWINGS



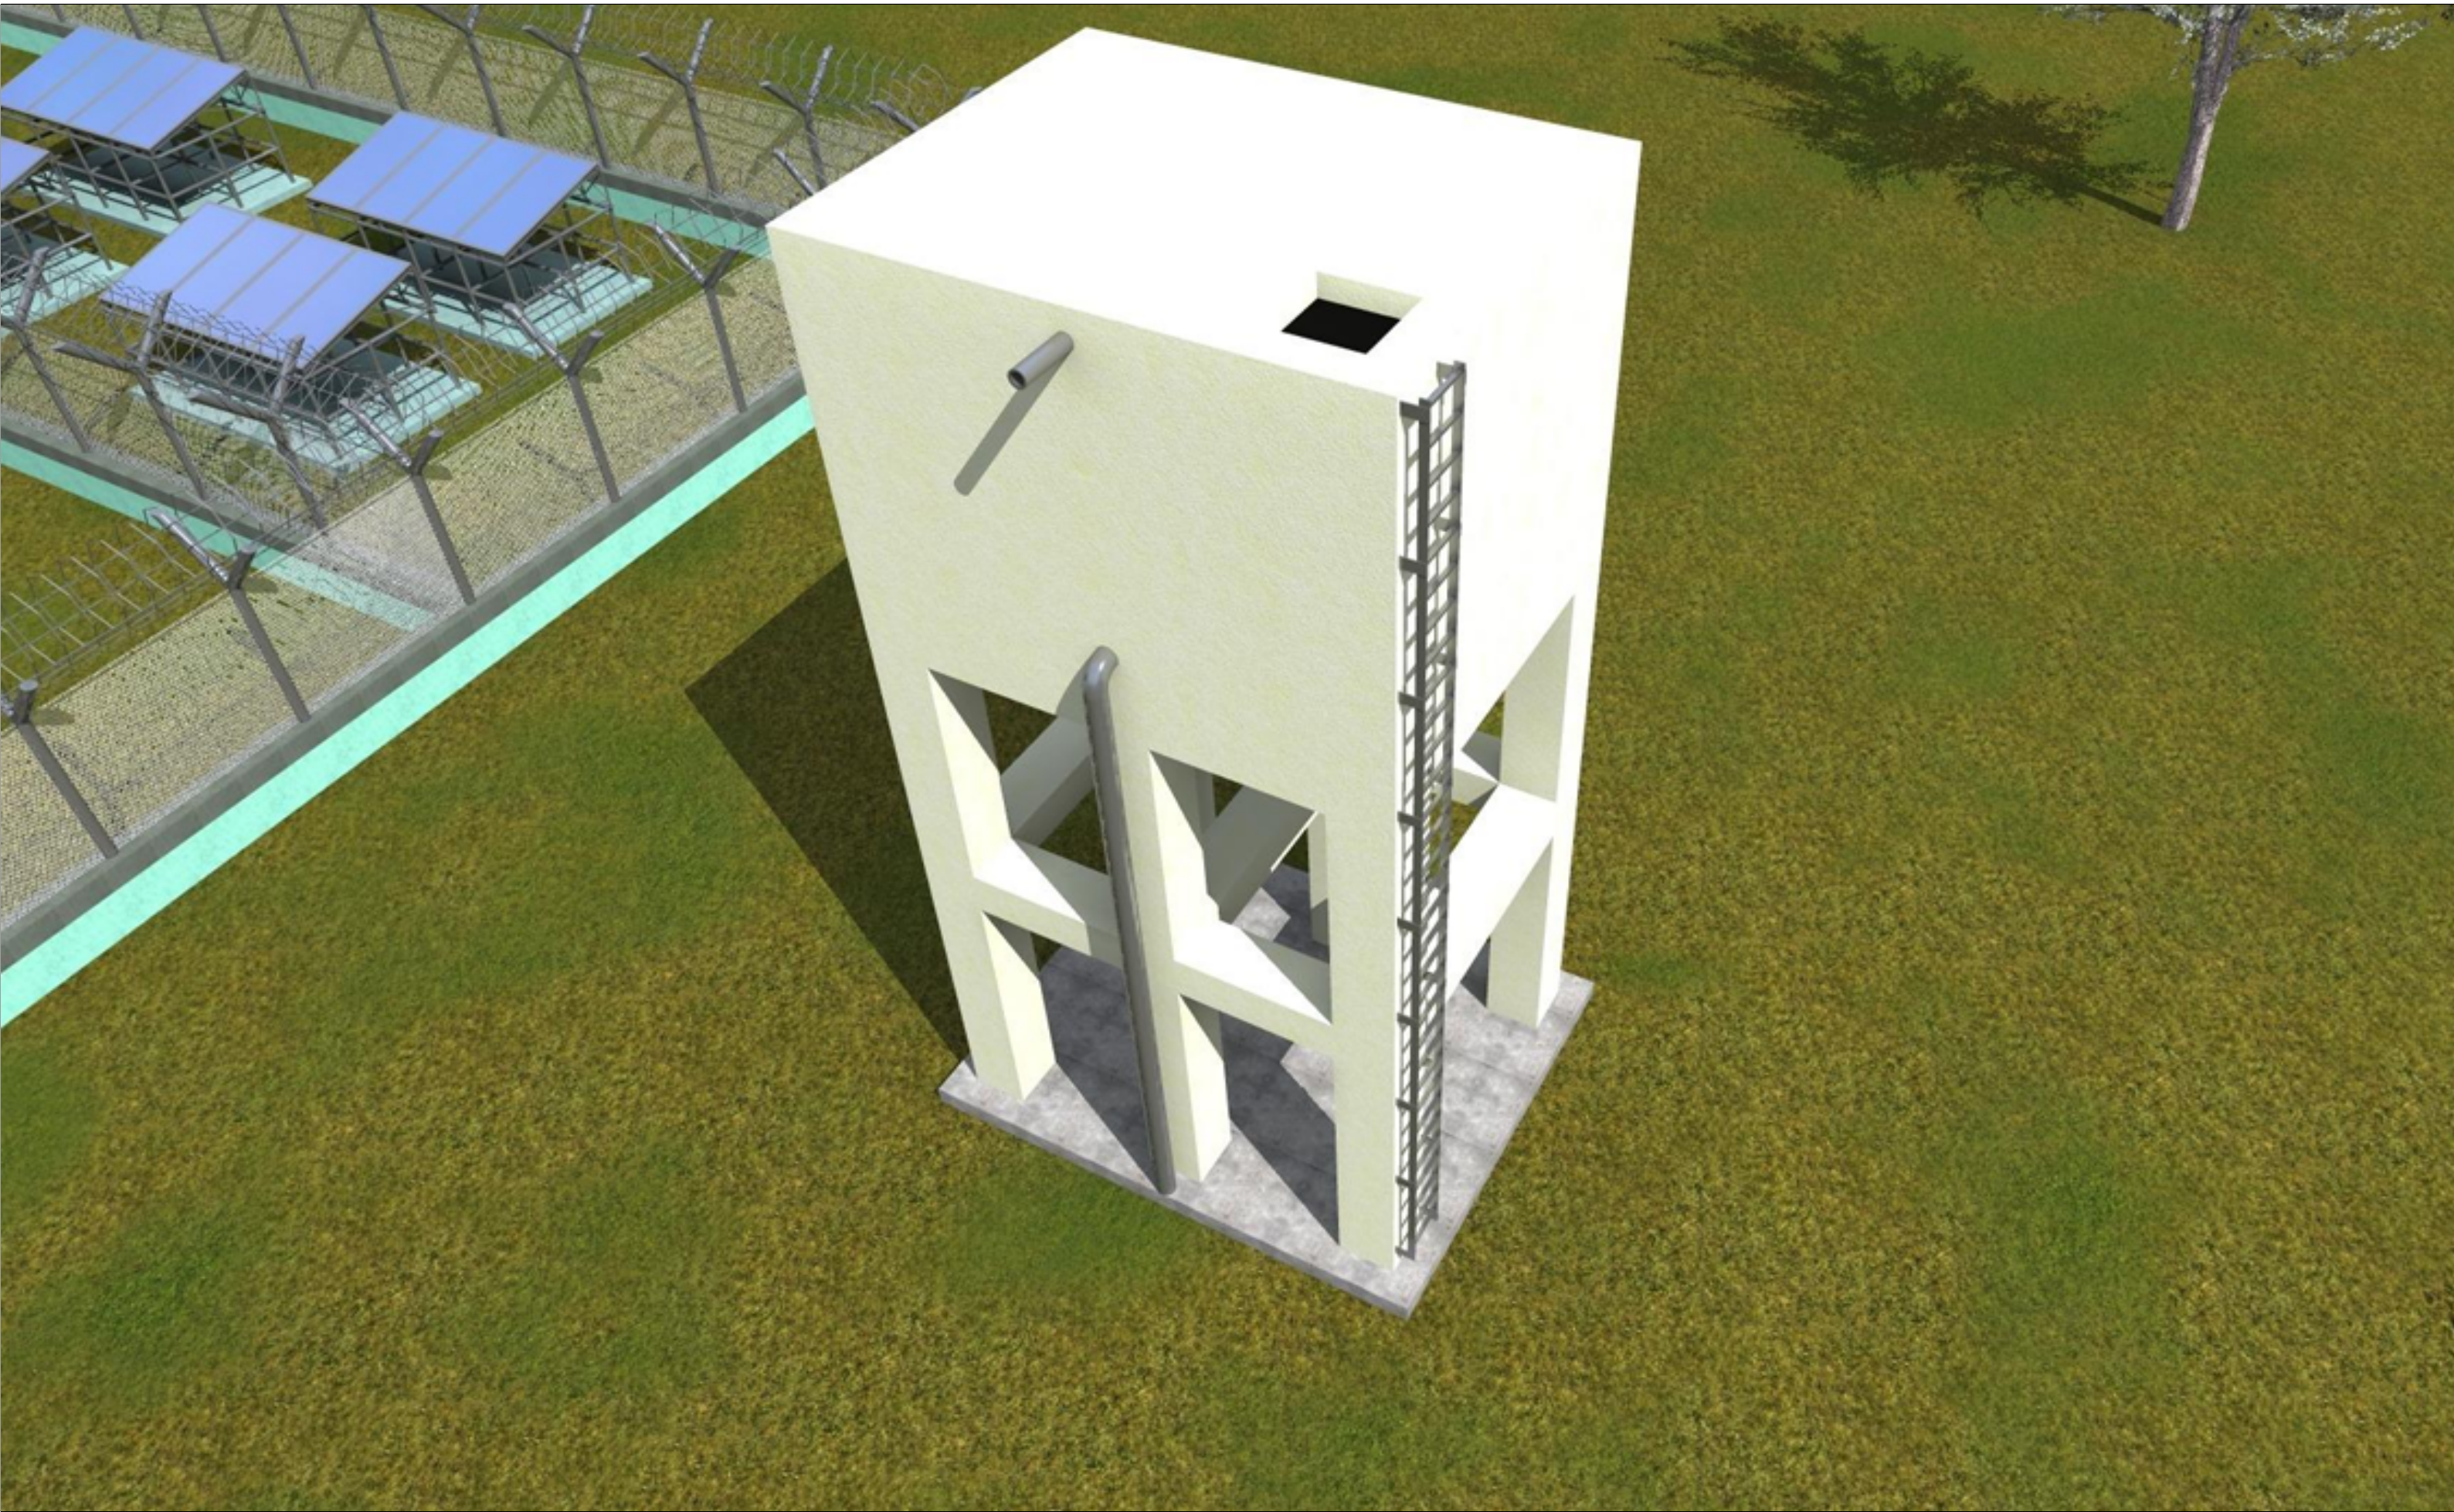


GENERAL NOTES

1. All dimensions are in MM unless stated.

2. All dimensions are to be checked and confirmed on site before commencement any work.

3. Any discrepancy to be reported to the Engineer promptly before proceeding.

CLIENT:



PROJECT DETAILS

Donor:



Funded by  
the European Union

Project Title:

PROPOSED REHABILITATION OF  
BOREHOLES SOLARIZATION,  
ACTIVE-PROJECT.

Implementation partners.





Kenya



Windle  
International  
SOM  
Education Transforms Society

Drawing Title:		Revision No.	
3D-ELEVATED WATER TANK		--	
Drawn by:	A.Dahir	Checked & Approved by:	Sheet No.
		O. Omae	A-07
Date:	Oct. 2025	Scale:	
		1:100	
ARCHITECTURAL DRAWINGS			



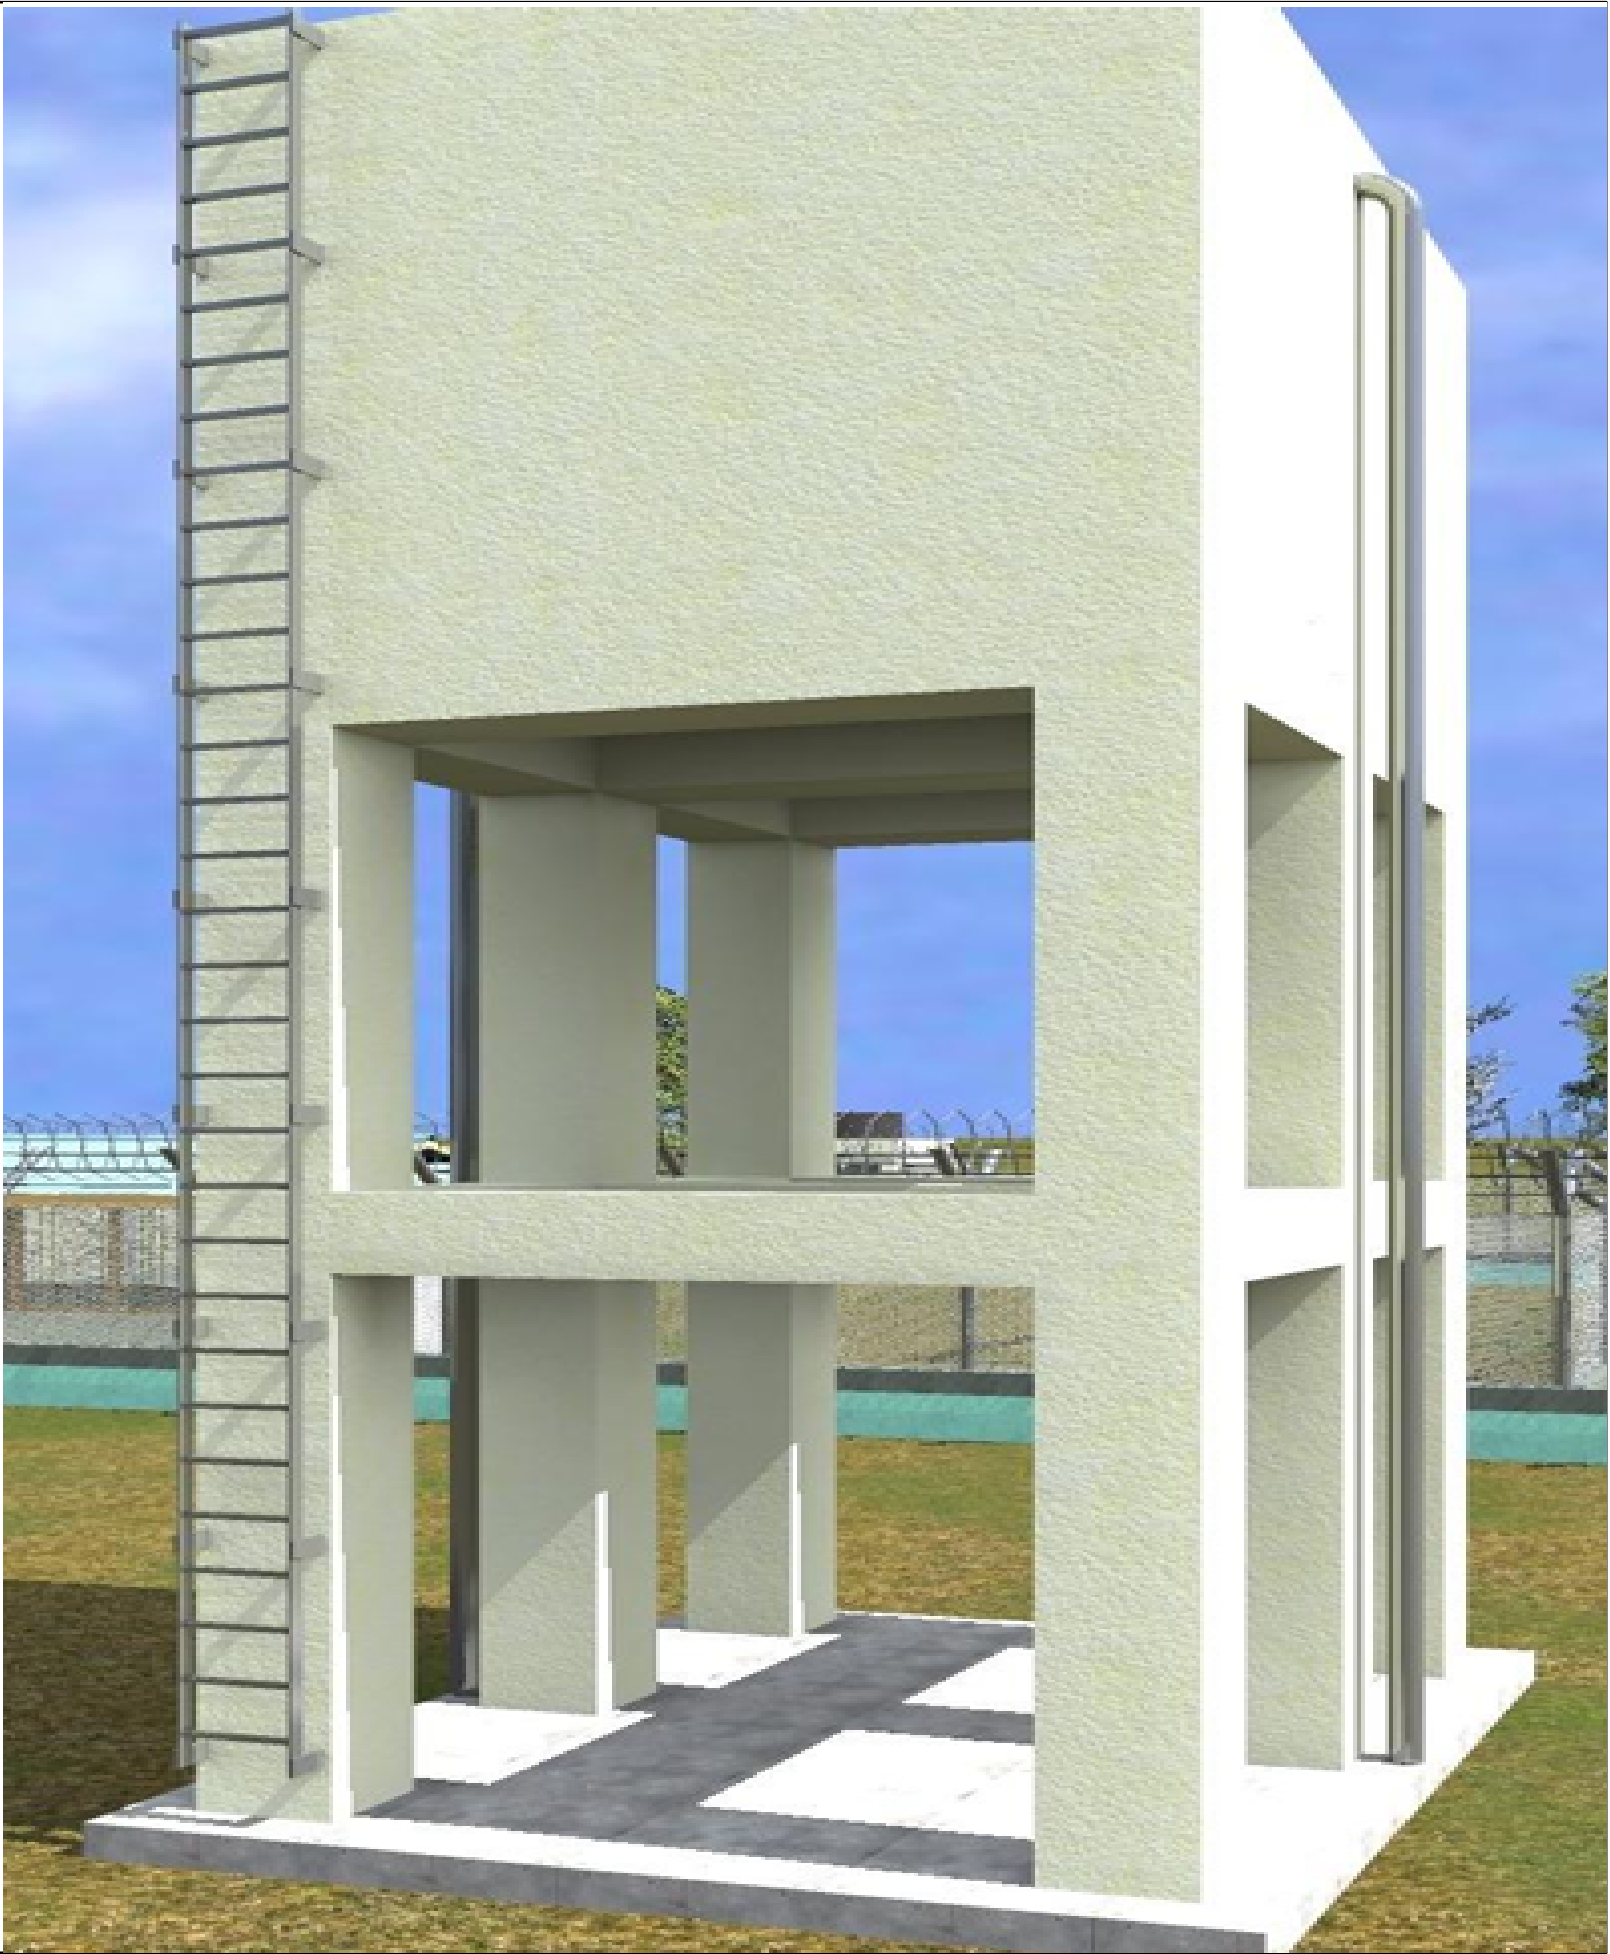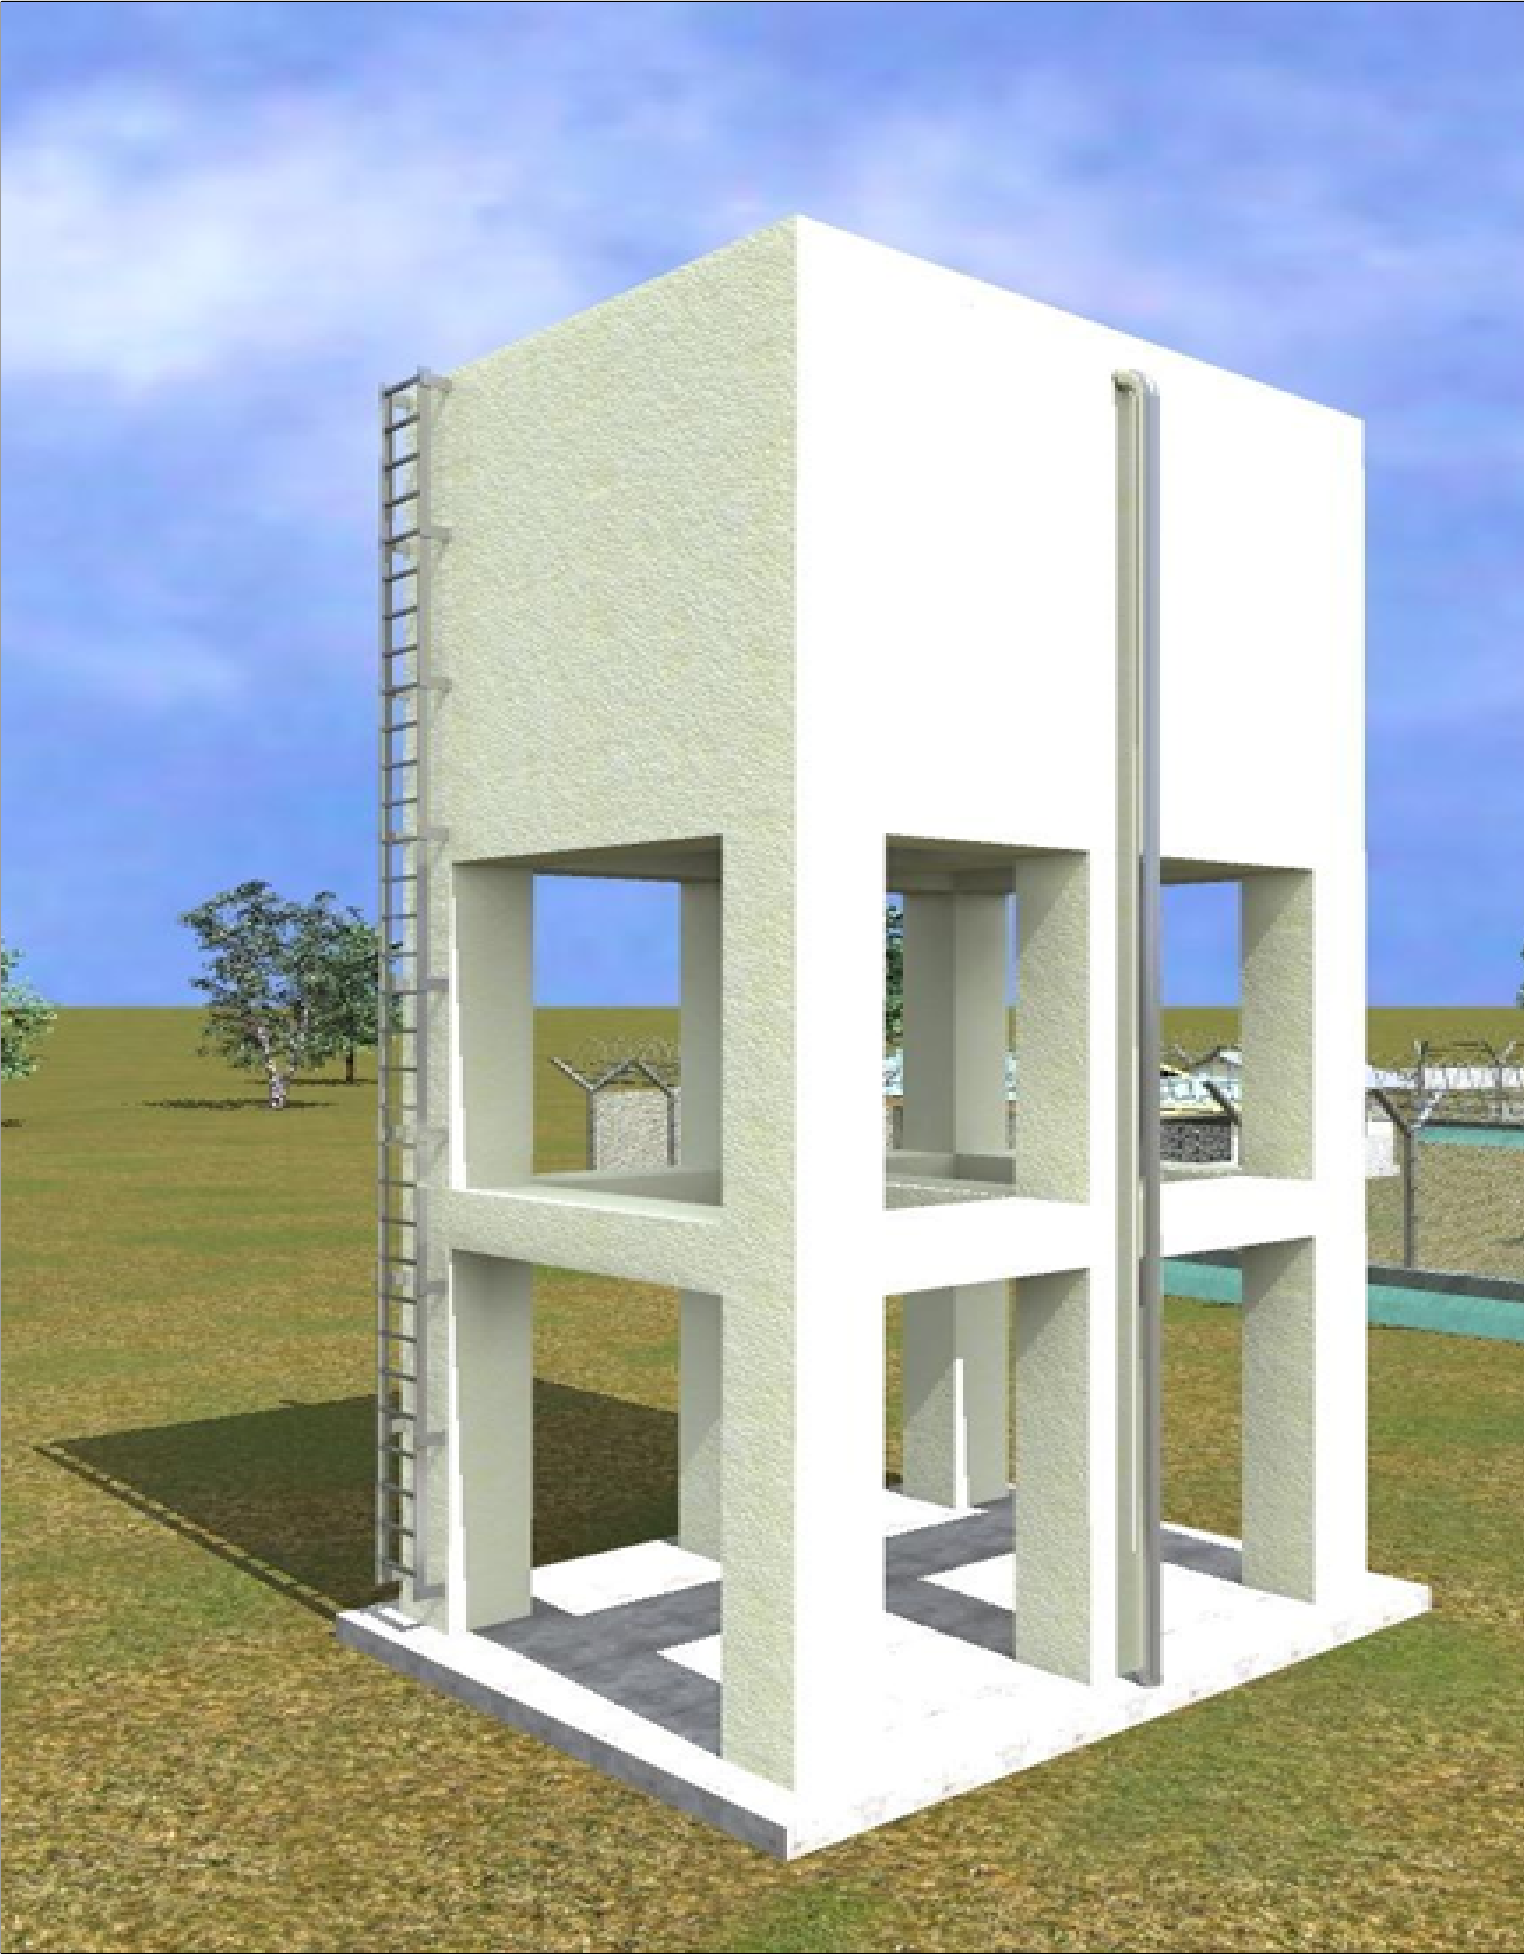

**GENERAL NOTES**

- 1. All dimensions are in MM unless stated.
- 2. All dimensions are to be checked and confirmed on site before commencement any work.
- 3. Any discrepancy to be reported to the Engineer promptly before proceeding.

**CLIENT:**



**PROJECT DETAILS**

Donor:






Project Title:

**PROPOSED REHABILITATION OF  
BOREHOLES SOLARIZATION,  
ACTIVE-PROJECT.**


Implementation partners.



Drawing Title:		Revision No.	
3D ELEVATED WATER TANK		--	
Drawn by:	Checked & Approved by:	Sheet No.	Scale:
A.Dahir	O. Omae	A-08	N/A
Date:	Oct. 2025	<b>ARCHITECTURAL DRAWINGS</b>	

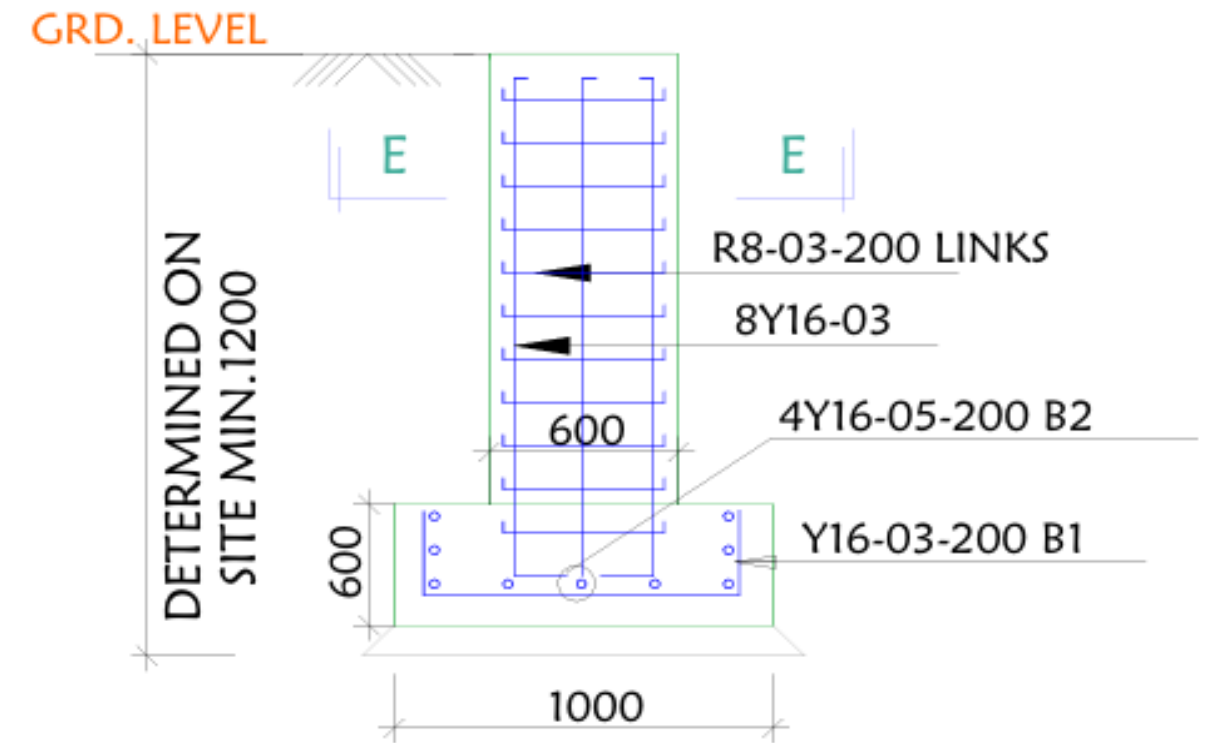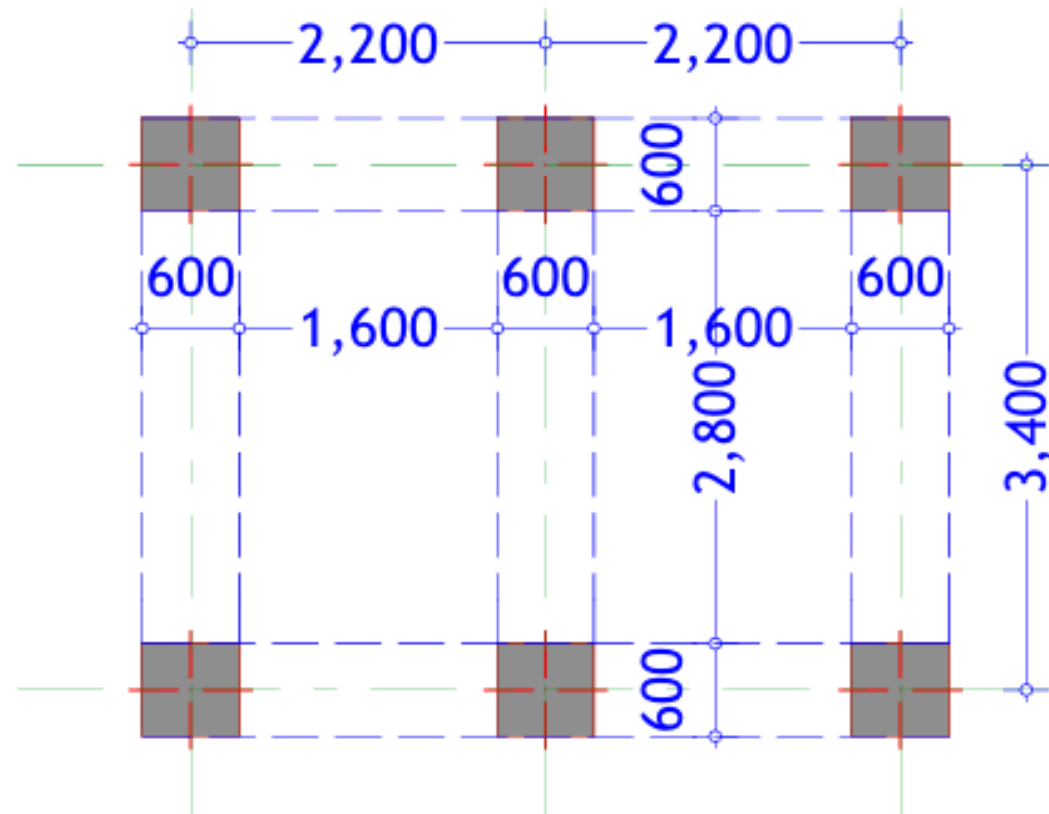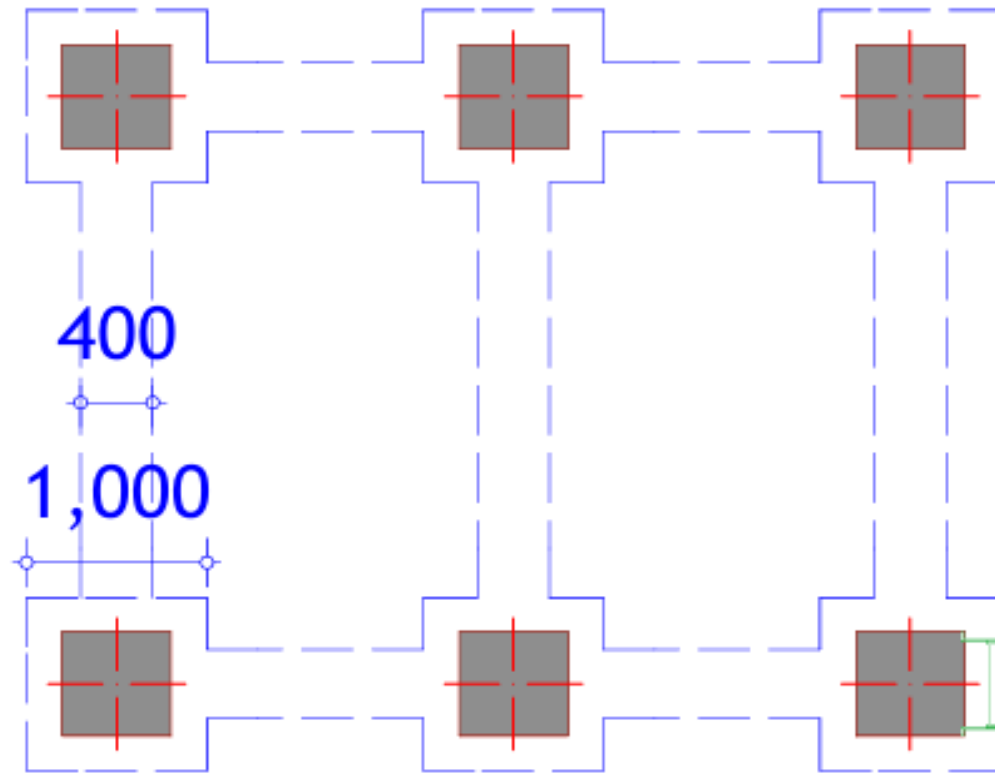

**SECTION D-D**  
SCALE 1:25

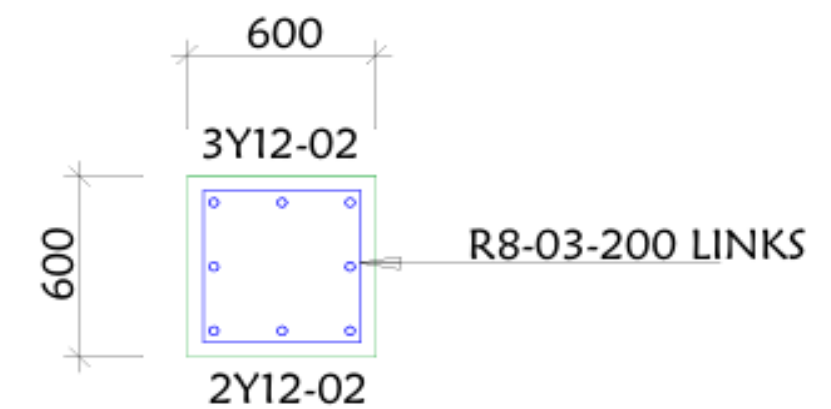

**SECTION E-E (Column)**  
SCALE 1:25

## GENERAL NOTES

1. All dimensions are in MM unless stated.
2. All dimensions are to be checked and confirmed on site before commencement any work.
3. Any discrepancy to be reported to the Engineer promptly before proceeding.

## CLIENT:



## PROJECT DETAILS

Donor:



Project Title:

**PROPOSED REHABILITATION OF  
BOREHOLES SOLARIZATION,  
ACTIVE-PROJECT.**

Implementation partners.



**Windle**  
International  
SOM  
Education Transforms Society

Drawing Title:

STRUCT. DETAIL (Foundations)

Revision No.

--

Drawn by:

A. Dahir

Checked & Approved by:

O. Omae

Sheet No.

A-09




Scale:

N/A

Date: Oct. 2025

**ARCHITECTURAL DRAWINGS**



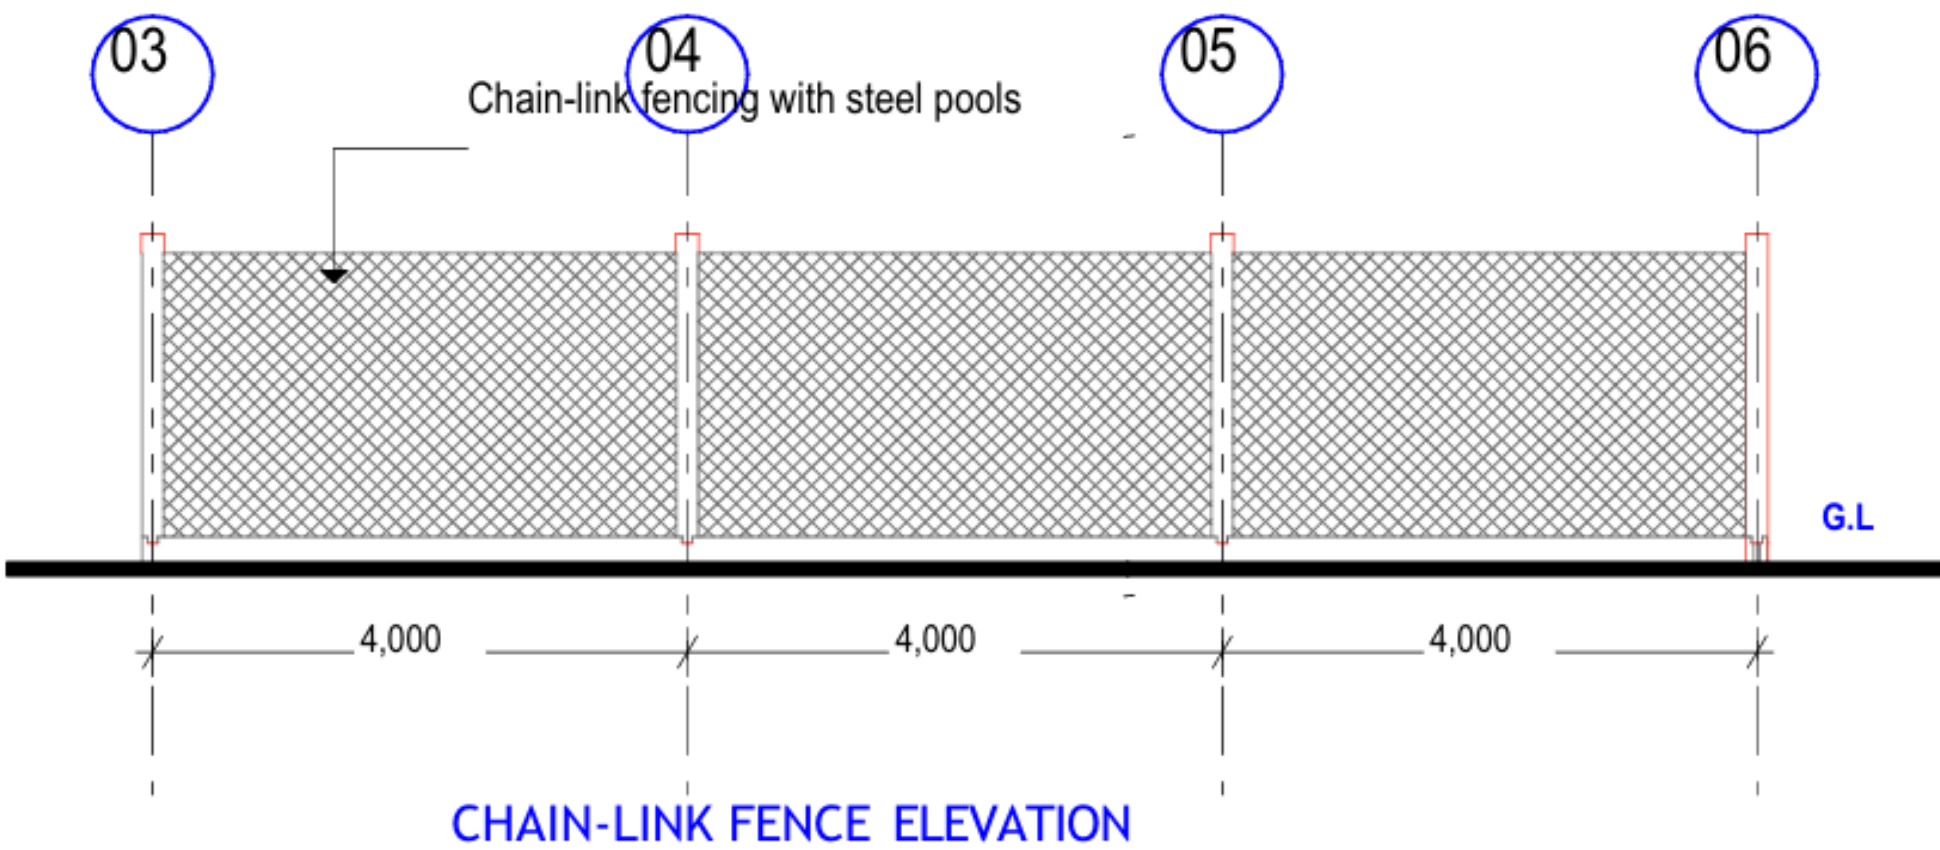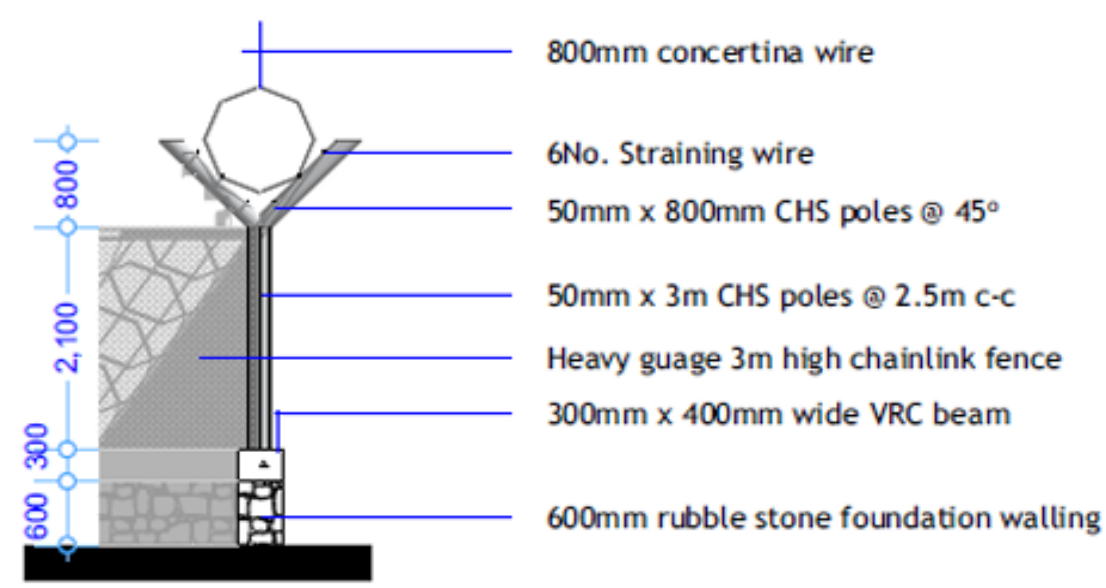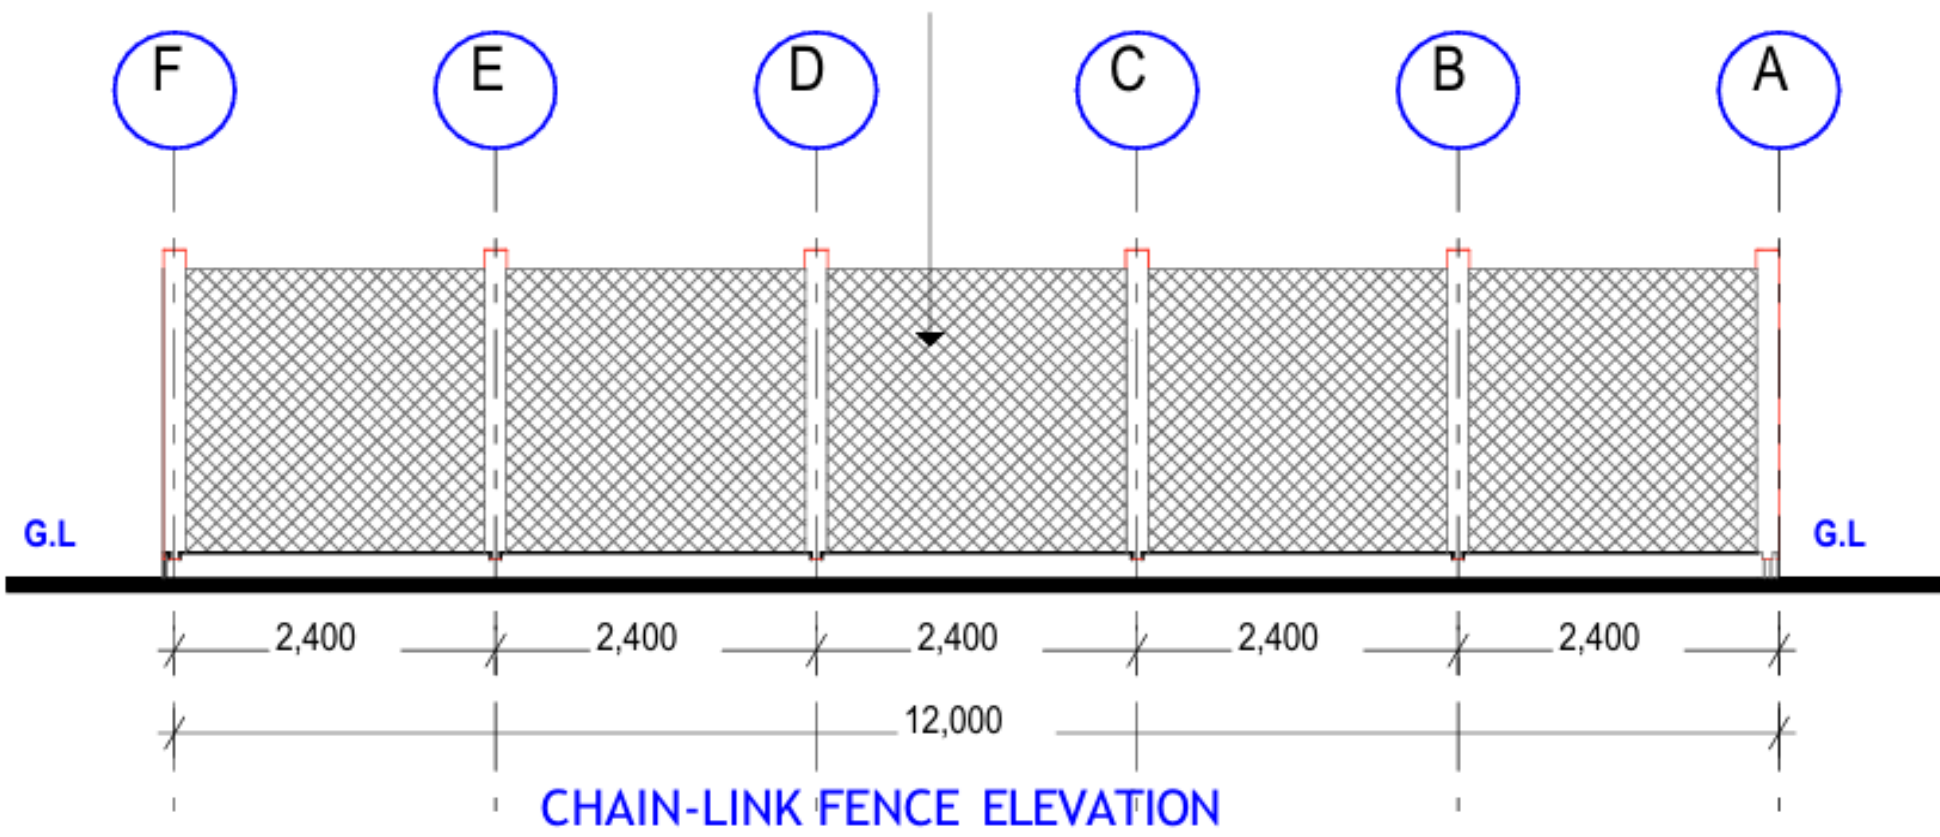

**GENERAL NOTES**

1. All dimensions are in MM unless stated.
2. All dimensions are to be checked and confirmed on site before commencement any work.
3. Any discrepancy to be reported to the Engineer promptly before proceeding.

**CLIENT:**


**PROJECT DETAILS**

**Donor:**  
Funded by the European Union

**Project Title:**  
PROPOSED REHABILITATION OF BOREHOLES SOLARIZATION, ACTIVE-PROJECT.

**Implementation partners.**

<b>Drawing Title:</b> CHAIN LINK-FENCE WALL		<b>Revision No.</b> --	
<b>Drawn by:</b> A.Dahir	<b>Checked &amp; Approved by:</b> O. Omae	<b>Sheet No.</b> A-10	<b>Scale:</b> N/A
<b>Date:</b> Oct. 2025		<b>ARCHITECTURAL DRAWINGS</b>	

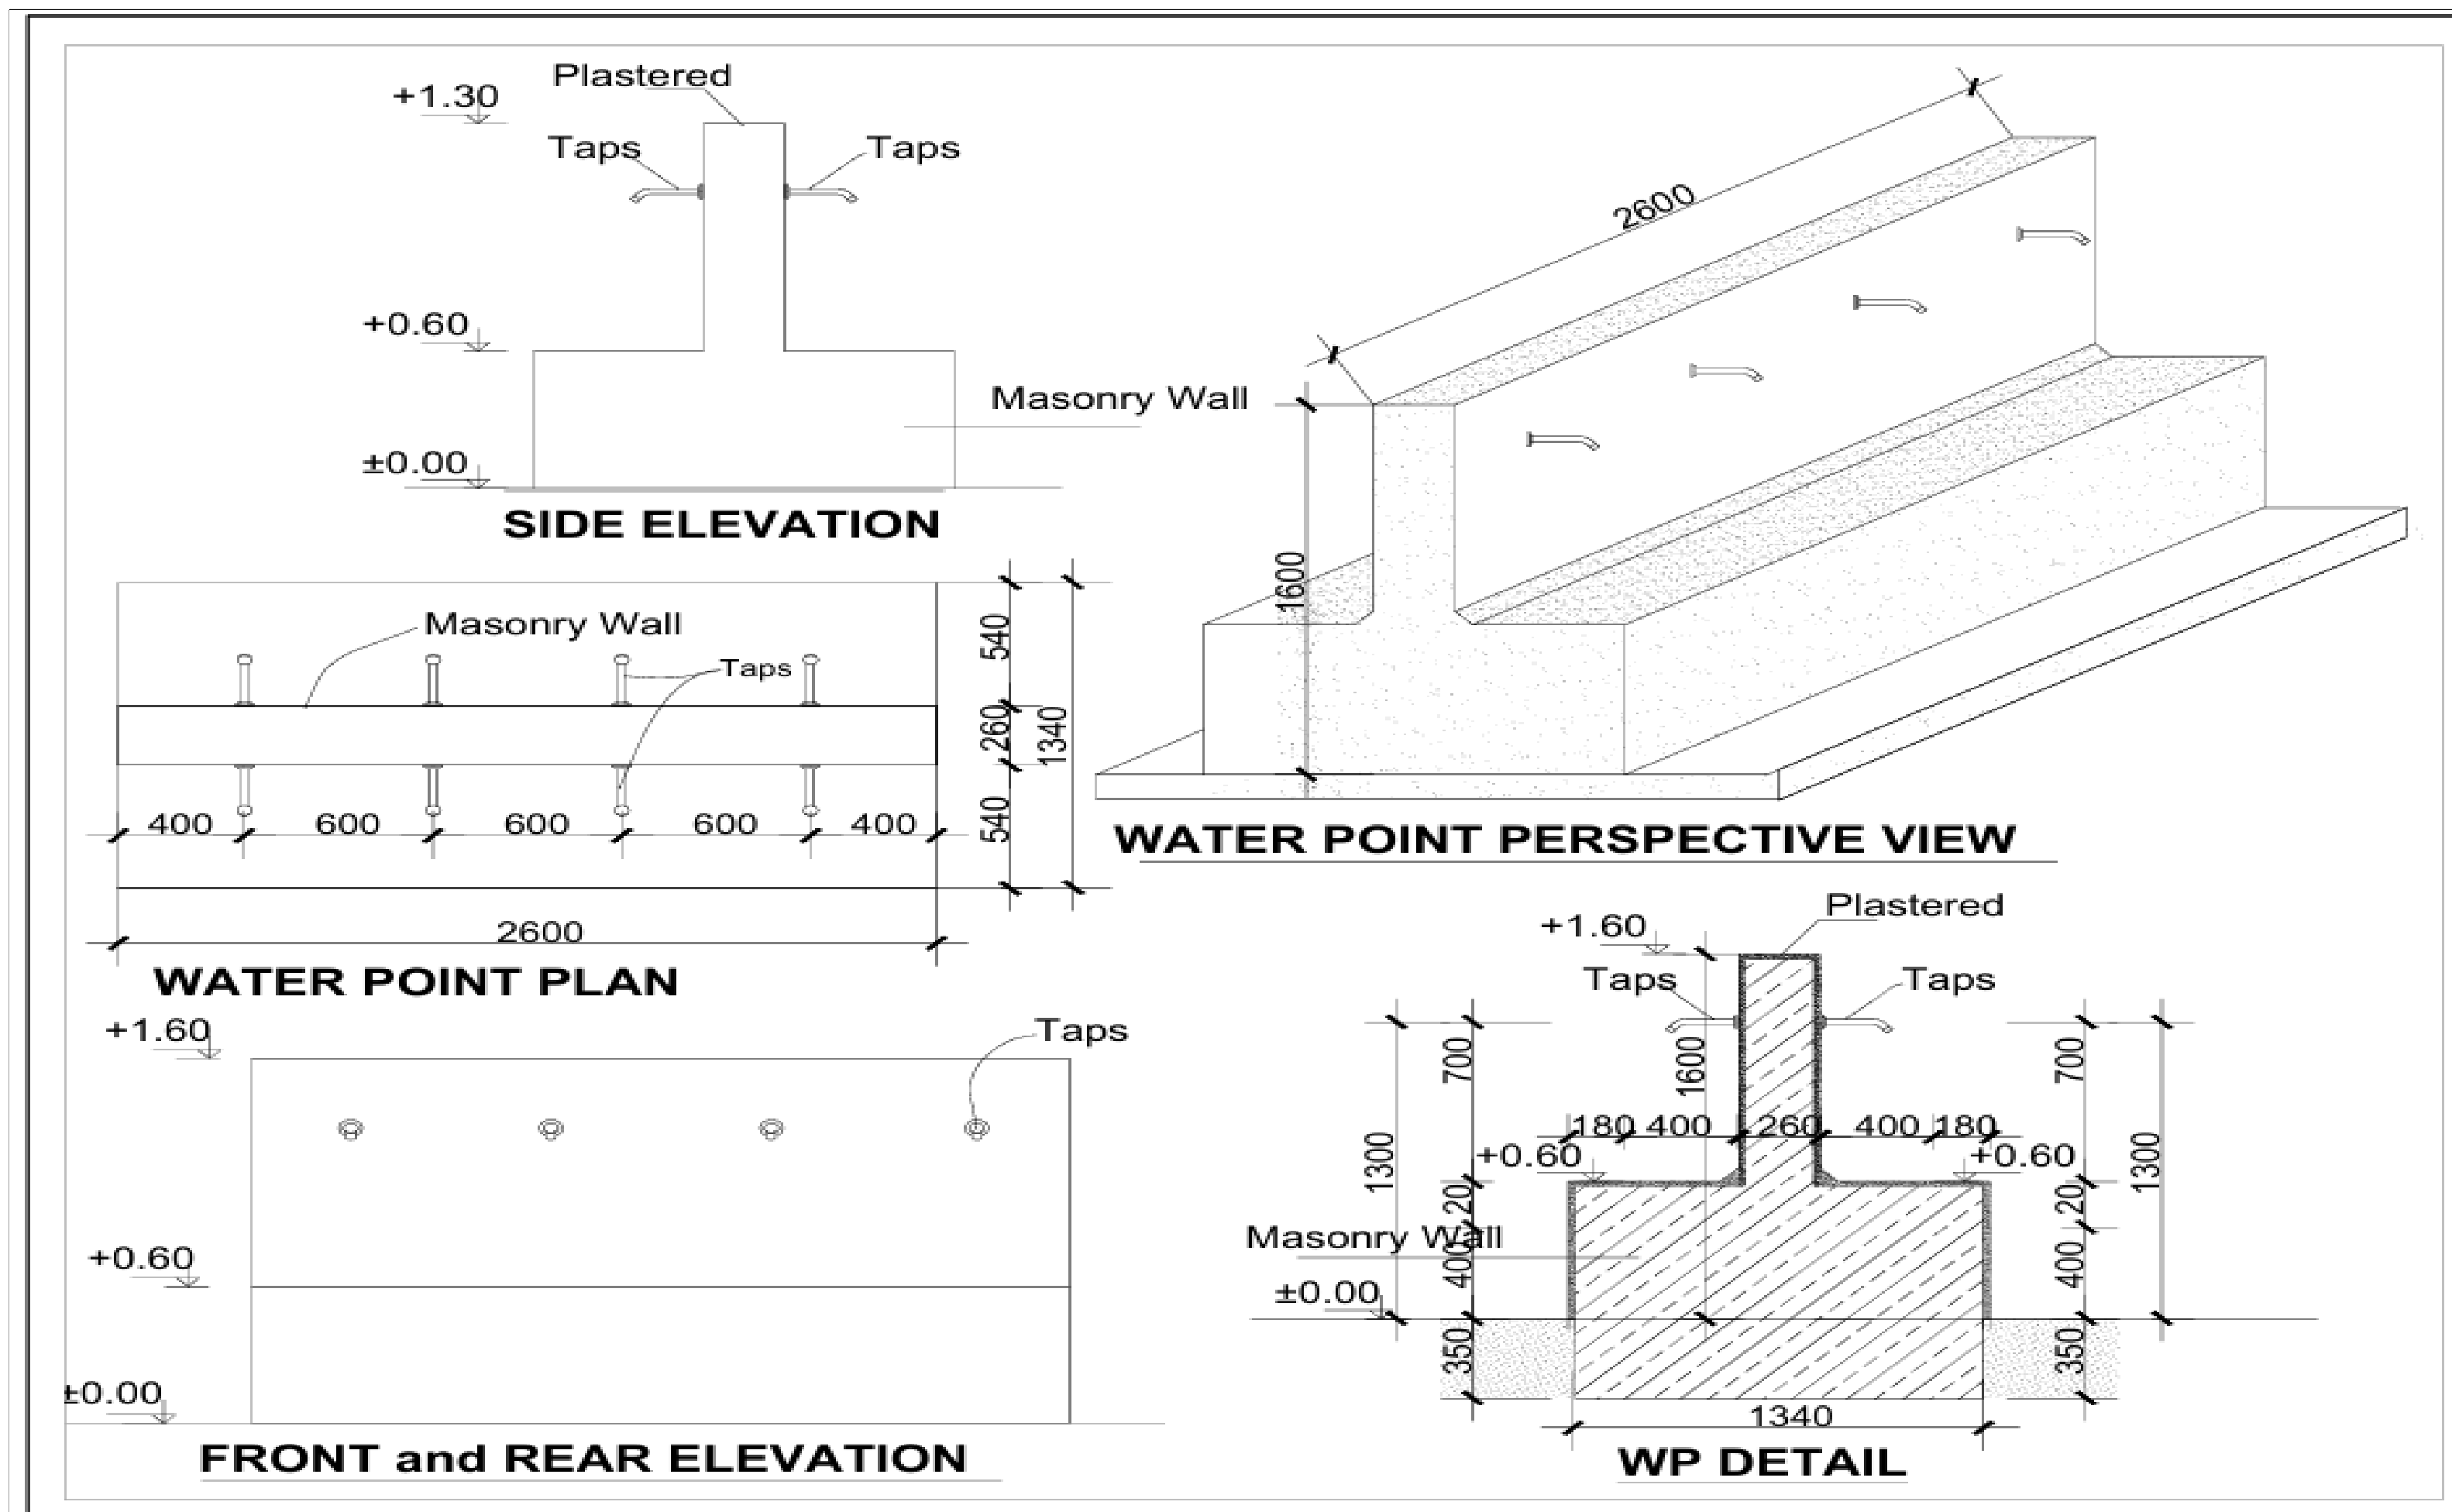

## GENERAL NOTES

1. All dimensions are in MM unless stated.
2. All dimensions are to be checked and confirmed on site before commencement any work.
3. Any discrepancy to be reported to the Engineer promptly before proceeding.

## CLIENT:



## PROJECT DETAILS

Donor:



Project Title:

**PROPOSED REHABILITATION OF  
BOREHOLES SOLARIZATION,  
ACTIVE-PROJECT.**

Implementation partners.



**Windle**  
International  
SOM  
Education Transforms Society

Drawing Title:

**WATER POINTS**

Revision No.

--

Drawn by:

A.Dahir

Checked & Approved by:

O. Omae

Sheet No.

A-10

Scale:

N/A

Date: Oct. 2025

**ARCHITECTURAL DRAWINGS**



