

Milk Market - perspective view

GENERAL NOTES

1. All dimensions are in centimetres, unless otherwise stated.
2. All dimensions to be checked and confirmed on site before commencement of any work.
3. Written dimensions overrides scaled dimensions, thus all dimensions are to be read and not at any time scaled from the drawing.
4. Any discrepancy to be reported to the Engineer promptly before proceeding.

NO.	REVISION	DATE	APPR.



PROJECT

Proposed Milk Market, Kismayo


DRAWING TITLE

Perspective

		SIGN
DRAWN BY	Abdirahim	
CHECKED BY		
APPROVED BY		
DATE	July 2023	

DRAWING NO.

TENDER DRAWINGS

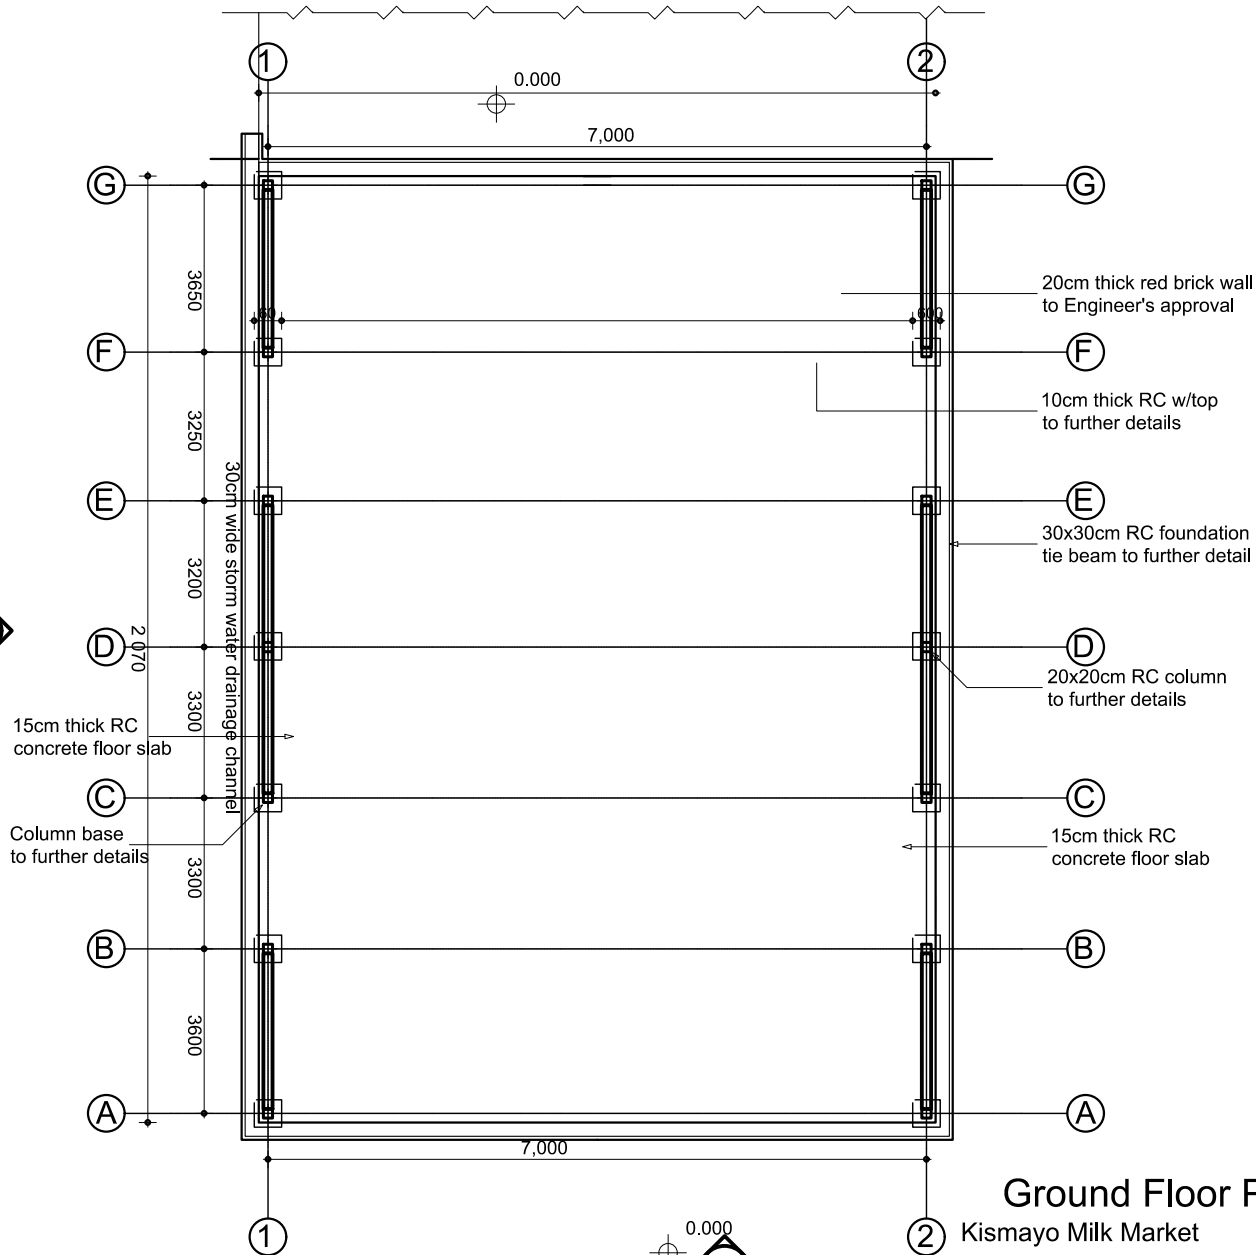

Ground Floor Plan scale 1:100

Kismayo Milk Market

GENERAL NOTES

1. All dimensions are in centimetres, unless otherwise stated.
2. All dimensions to be checked and confirmed on site before commencement of any work.
3. Written dimensions overrides scaled dimensions, thus all dimensions are to be read and not at any time scaled from the drawing.
4. Any discrepancy to be reported to the Engineer promptly before proceeding.

NO.	REVISION	DATE	APPR.




PROJECT

Proposed Milk Market, Kismayo


DRAWING TITLE

Floor Layout Plan

DRAWN BY	SIGN
Abdirahim	
CHECKED BY	
APPROVED BY	
DATE	July 2023
DRAWING NO.	
TENDER DRAWINGS	

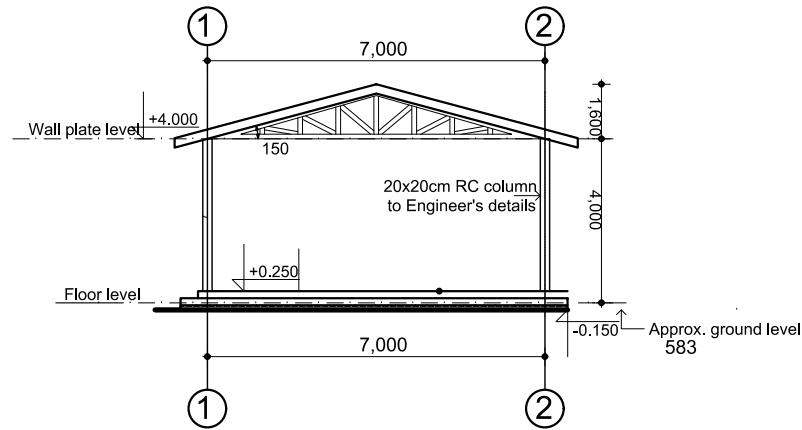

Elevation 01 scale 1:100

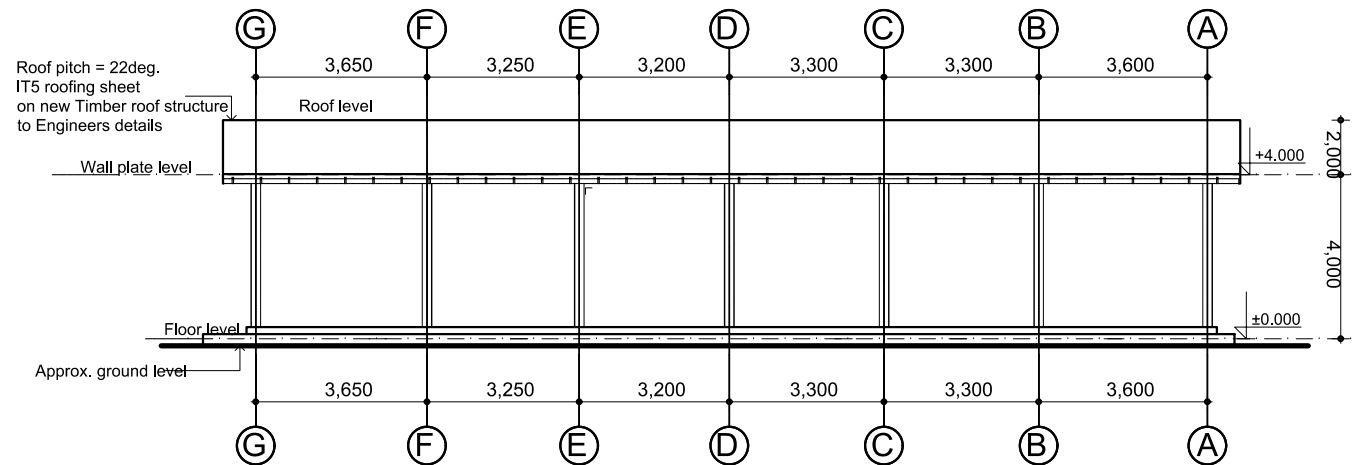

Elevation 02 scale 1:100

GENERAL NOTES

1. All dimensions are in centimetres, unless otherwise stated.
2. All dimensions to be checked and confirmed on site before commencement of any work.
3. Written dimensions overrides scaled dimensions, thus all dimensions are to be read and not at any time scaled from the drawing.
4. Any discrepancy to be reported to the Engineer promptly before proceeding.

NO.	REVISION	DATE	APPR.



PROJECT

Proposed Milk Market, Kismayo

DRAWING TITLE

Elevations

		SIGN
DRAWN BY	Abdirahim	
CHECKED BY		
APPROVED BY		
DATE	July 2023	
DRAWING NO.	DSU/BMT/HANGAR/AR10	
TENDER DRAWINGS		