

General Notes

1. All dimensions are in millimeters, unless otherwise stated.
2. All dimensions to be checked and confirmed on site before commencement of any work.
3. written dimensions overrides scaled dimensions, thus all dimensions are to be read and not at anytime scaled from the drawing.
4. All the measurements are centre-to-centre, unless other wise stated.
5. Any discrepancy to be reported to the project engineer/project manager promptly before proceeding.

Wisom 001


Qardho Meat Market

Project Number Wisom 001
Date 08 May 2026
Drawn By Eng Alimed
Checked By Eng Alimed

A001

Scale As Shown

5/1/2026 9:00:30 AM

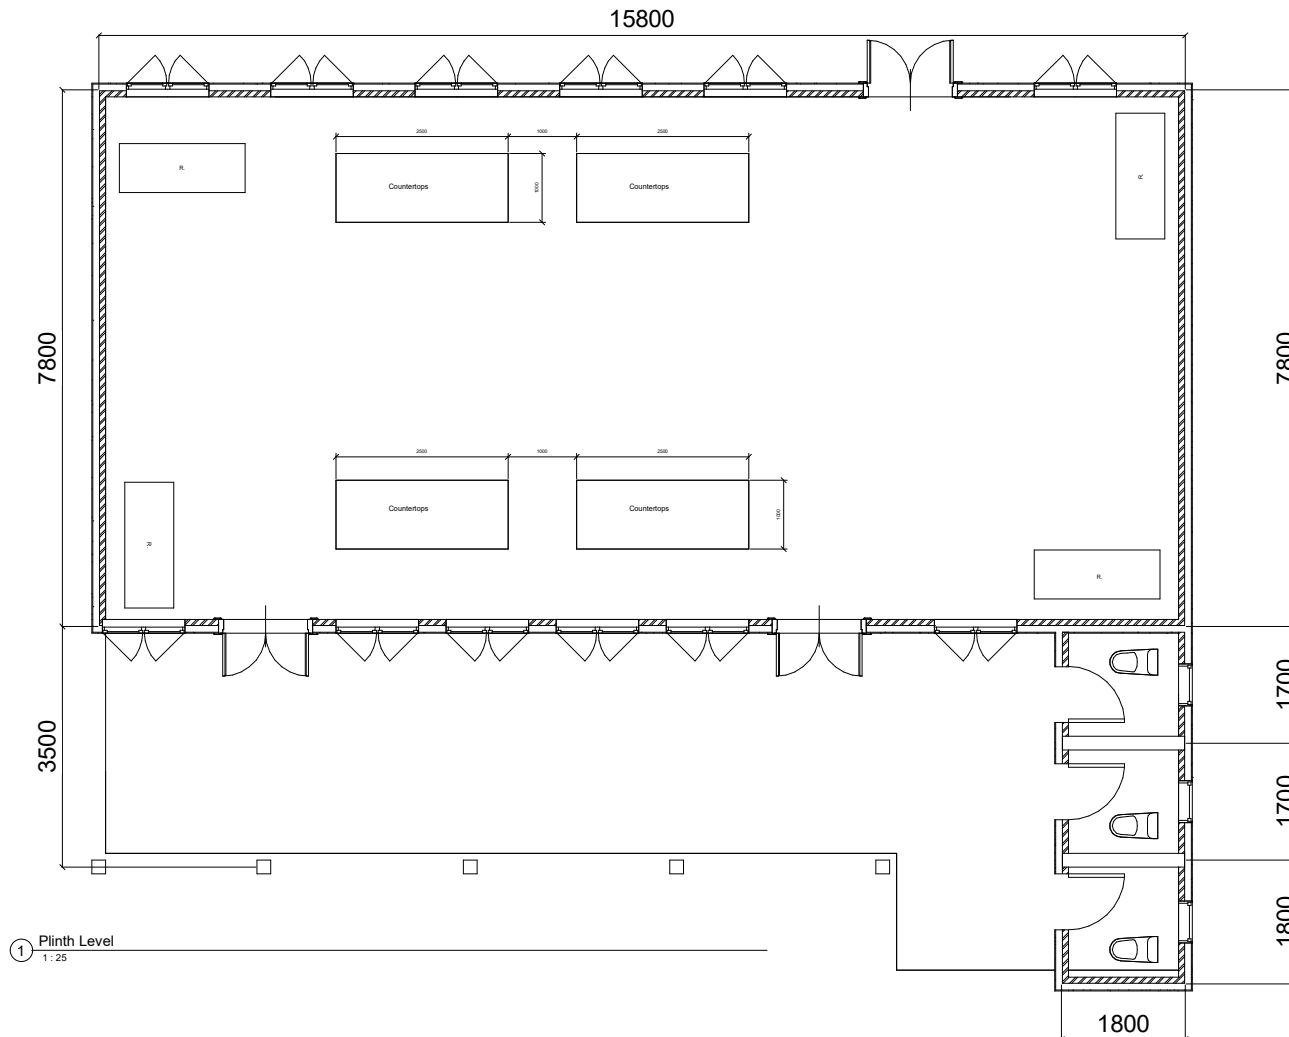


① Plinth Level
1:25




② Countertops Section
1:25

General Notes


1. All dimensions are in millimeters, unless otherwise stated.
2. All dimensions to be checked and confirmed on site before commencement of any work.
3. written dimensions overrides scaled dimensions, thus all dimensions are to be read and not at anytime scaled from the drawing.
4. All the measurements are centre-to-centre, unless other wise stated.
5. Any discrepancy to be reported to the project engineer/project manager promptly before proceeding.

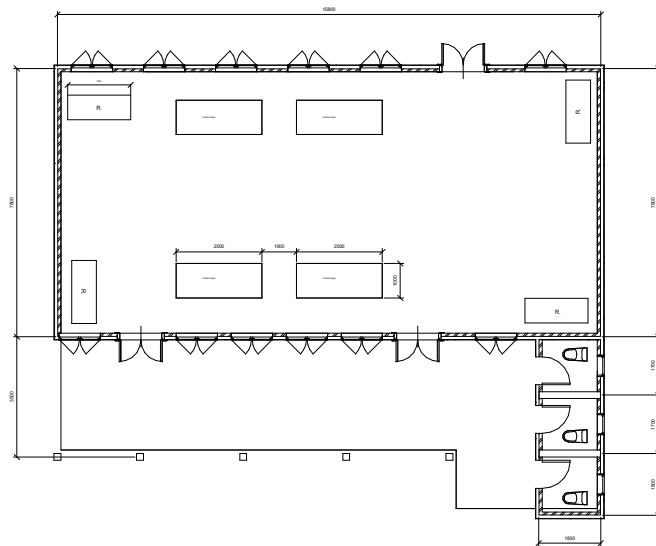

1 PL
1:50

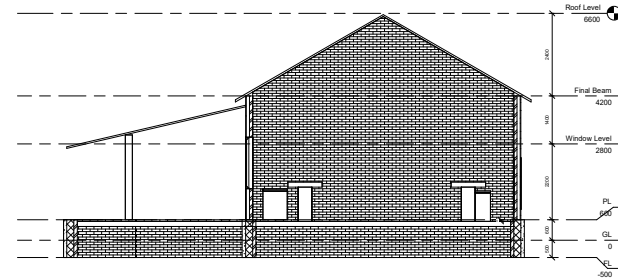

2 Section 1
1:50

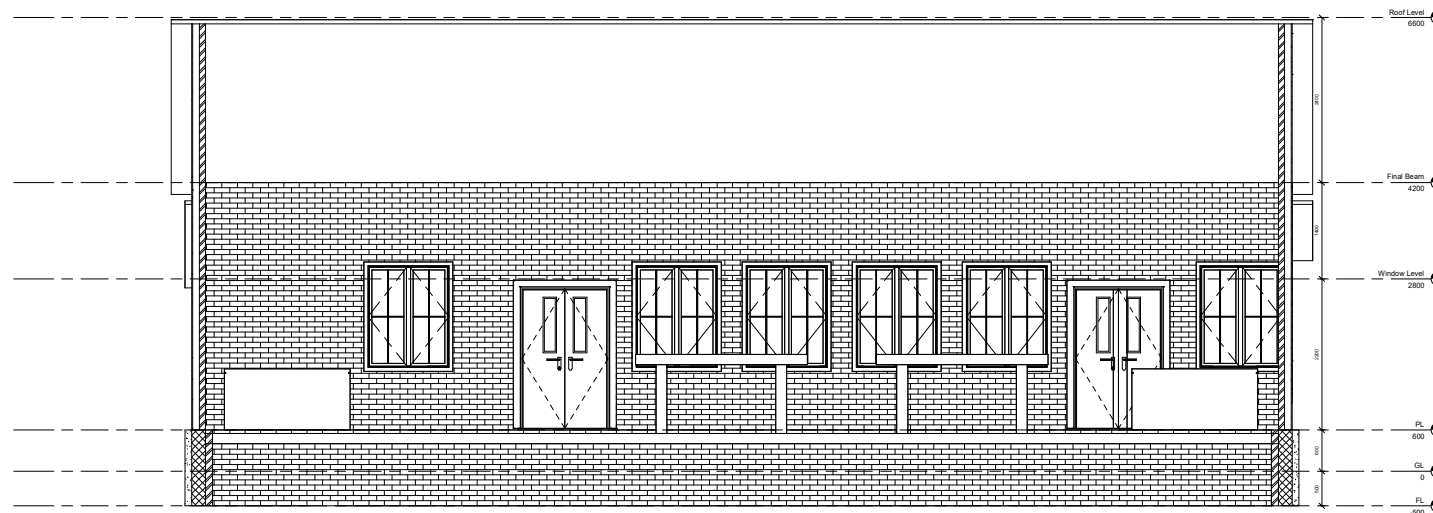

3 Section 2
1:25

Wisom 001

Qardho Meat Market

Project Number Wisom 001
Date 08 May 2026
Drawn By Eng Ahmed
Checked By Eng Ahmed

A001


Scale As Shown

General Notes


1. All dimensions are in millimeters, unless otherwise stated.
2. All dimensions to be checked and confirmed on site before commencement of any work.
3. written dimensions overrides scaled dimensions, thus all dimensions are to be read and not at anytime scaled from the drawing.
4. All the measurements are centre-to-centre, unless other wise stated.
5. Any discrepancy to be reported to the project engineer/project manager promptly before proceeding.



① North View
1 : 25

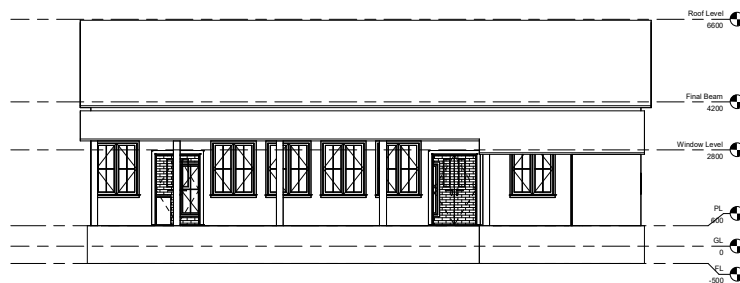

② South View
1 : 50

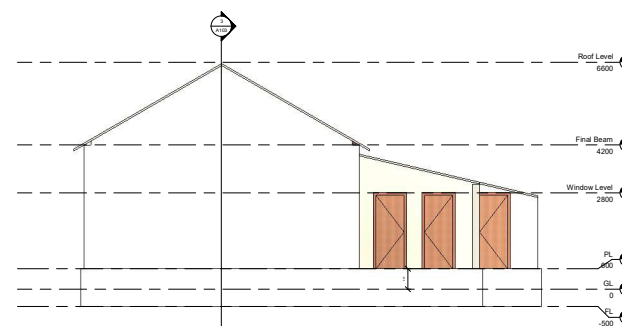

③ West View
1 : 50

Wisom 001

Qardho Meat Market

Project Number Wisom 001
Date 08 May 2026
Drawn By Eng Ahmed
Checked By Eng Ahmed

A001

Scale As Shown



General Notes

1. All dimensions are in millimeters, unless otherwise stated.
2. All dimensions to be checked and confirmed on site before commencement of any work.
3. written dimensions overrides scaled dimensions, thus all dimensions are to be read and not at anytime scaled from the drawing.
4. All the measurements are centre-to-centre, unless other wise stated.
5. Any discrepancy to be reported to the project engineer/project manager promptly before proceeding.

Wisom 001

Qardho Meat Market

Project Number Wisom 001
Date 08 May 2026
Drawn By Eng Ahmed
Checked By Eng Ahmed

A001

Scale As Shown