



General Notes

1. All dimensions are in millimeters, unless otherwise stated.
2. All dimensions to be checked and confirmed on site before commencement of any work.
3. Written dimensions overrides scaled dimensions, thus all dimensions are to be read and not at anytime scaled from the drawing.
4. All the measurements are centre-to-centre, unless other wise stated.
5. Any discrepancy to be reported to the project engineer/project manager promptly before proceeding.

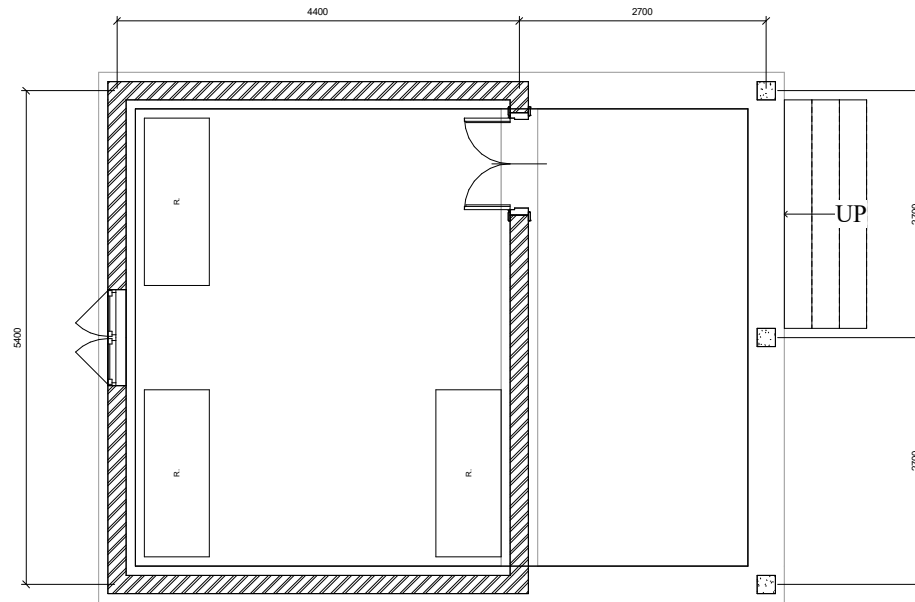

① Plinth Level
1 : 25

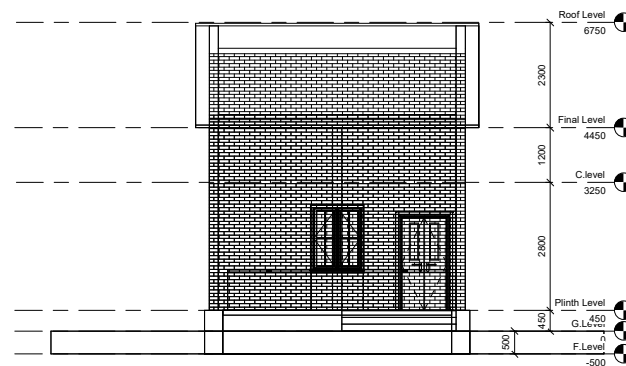

② East
1 : 50

Wisom 002

Guudcad Milk Market

Project number Wisom 002

Date 19 May 2026

Drawn by Eng Ahmed

Checked by Eng Ahmed

2D

Scale As indicated

General Notes

1. All dimensions are in millimeters, unless otherwise stated.
2. All dimensions to be checked and confirmed on site before commencement of any work.
3. Written dimensions overrides scaled dimensions, thus all dimensions are to be read and not at anytime scaled from the drawing.
4. All the measurements are centre-to-centre, unless other wise stated.
5. Any discrepancy to be reported to the project engineer/project manager promptly before proceeding.

Wisom 002


Guudcad Milk Market

Project number	Wisom 002
Date	19 May 2026
Drawn by	Eng Ahmed
Checked by	Eng Ahmed


View

Scale	1 : 40
-------	--------

5/19/2026 11:12:27 PM

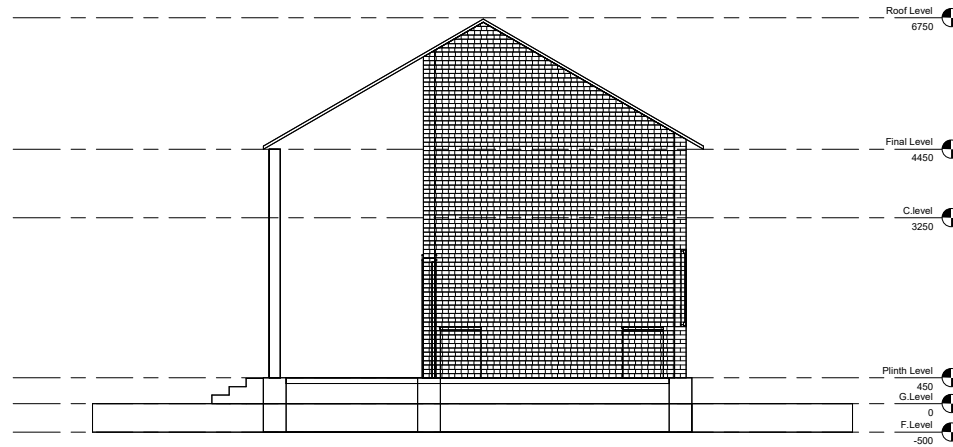


① North
1 : 40

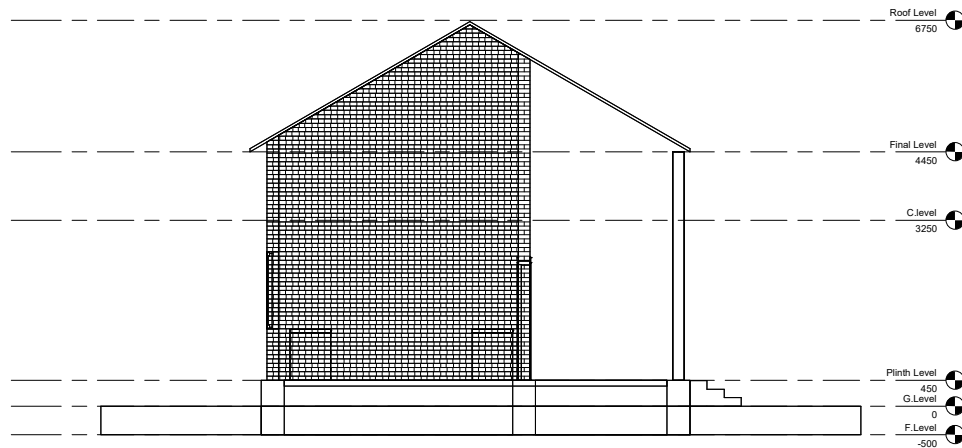


② South
1 : 40

General Notes

1. All dimensions are in millimeters, unless otherwise stated.
2. All dimensions to be checked and confirmed on site before commencement of any work.
3. Written dimensions overrides scaled dimensions, thus all dimensions are to be read and not at anytime scaled from the drawing.
4. All the measurements are centre-to-centre, unless other wise stated.
5. Any discrepancy to be reported to the project engineer/project manager promptly before proceeding.

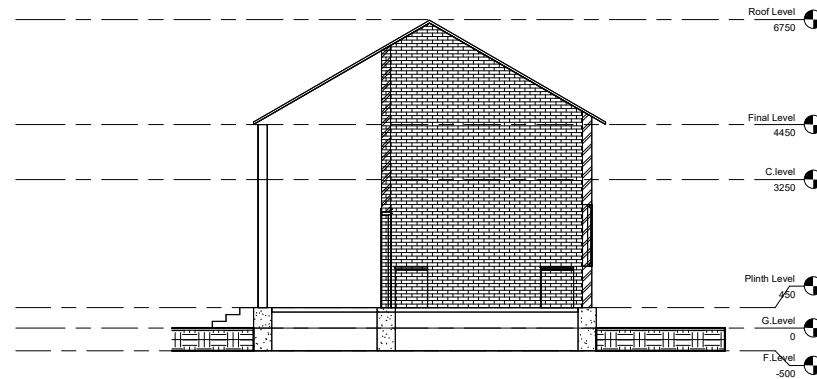

① Section 1
1 : 50

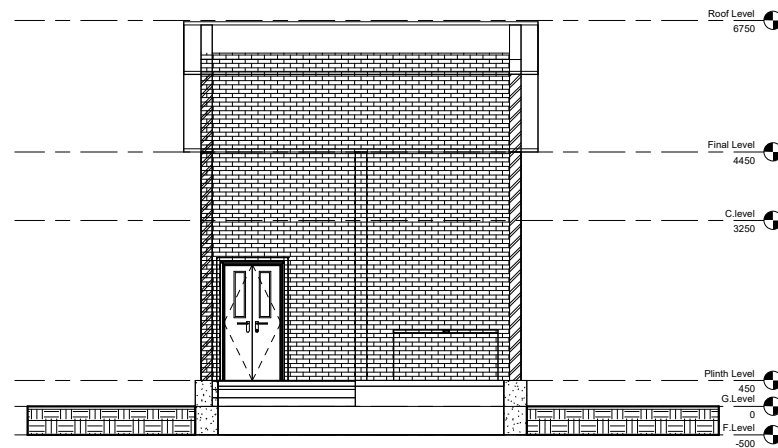

② Section 2
1 : 40

Wisom 002

Guudcad Milk Market

Project number	Wisom 002
Date	19 May 2026
Drawn by	Eng Ahmed
Checked by	Eng Ahmed

Section

Scale As indicated



General Notes

1. All dimensions are in millimeters, unless otherwise stated.
2. All dimensions to be checked and confirmed on site before commencement of any work.
3. Written dimensions overrides scaled dimensions, thus all dimensions are to be read and not at anytime scaled from the drawing.
4. All the measurements are centre-to-centre, unless other wise stated.
5. Any discrepancy to be reported to the project engineer/project manager promptly before proceeding.

Wisom 002

Guudcad Milk Market

Project number	Wisom 002
Date	19 May 2026
Drawn by	Eng Ahmed
Checked by	Eng Ahmed
Scale	As Indicated

General Notes

1. All dimensions are in millimeters, unless otherwise stated.
2. All dimensions to be checked and confirmed on site before commencement of any work.
3. Written dimensions overrides scaled dimensions, thus all dimensions are to be read and not at anytime scaled from the drawing.
4. All the measurements are centre-to-centre, unless otherwise stated.
5. Any discrepancy to be reported to the project engineer/project manager promptly before proceeding.

Wisom 002

Guudcad Milk Market

Project number	Wisom 002
Date	19 May 2026
Drawn by	Eng Ahmed
Checked by	Eng Ahmed
Scale	As indicated

5/19/2026 11:09:54 PM

