




HDPE Sub Surface Dam near the village of Boocame

LIST OF DRAWINGS	
Drawing's Number	Drawing's Title
A - 01	Key Map
A - 02	Topographic Survey - Layout 1/8
A - 03	Topographic Survey - Layout 2/8
A - 04	Topographic Survey - Layout 3/8
A - 05	Topographic Survey - Layout 4/8
A - 06	Topographic Survey - Layout 5/8
A - 07	Topographic Survey - Layout 6/8
A - 08	Topographic Survey - Layout 7/8
A - 09	Topographic Survey - Layout 8/8
B - 01	General plan, Dam Cross Section & Shallow Well
B - 02	Cross section along dam axis
B - 03	Water Tank Plan and Section
B - 04	Water Tank Reinforcement & Kiosk Layout and Sections
B - 05	Shoats & Camel Water Trough Plan and Section
B - 06	WatchMan House
B - 07	Metallic Fence Typical Installation



REVISIONS					CLIENT	CONSULTANT		
No.	REVISION DESCRIPTION	BY	DATE	NOTES			Site's Name:	
1	First Revision	AL		Scale: 1:500 Coordinate Reference System: WGS84			Drawing's Title:	Topographic Survey Layout 2/8
							Drawing's Number:	A - 03

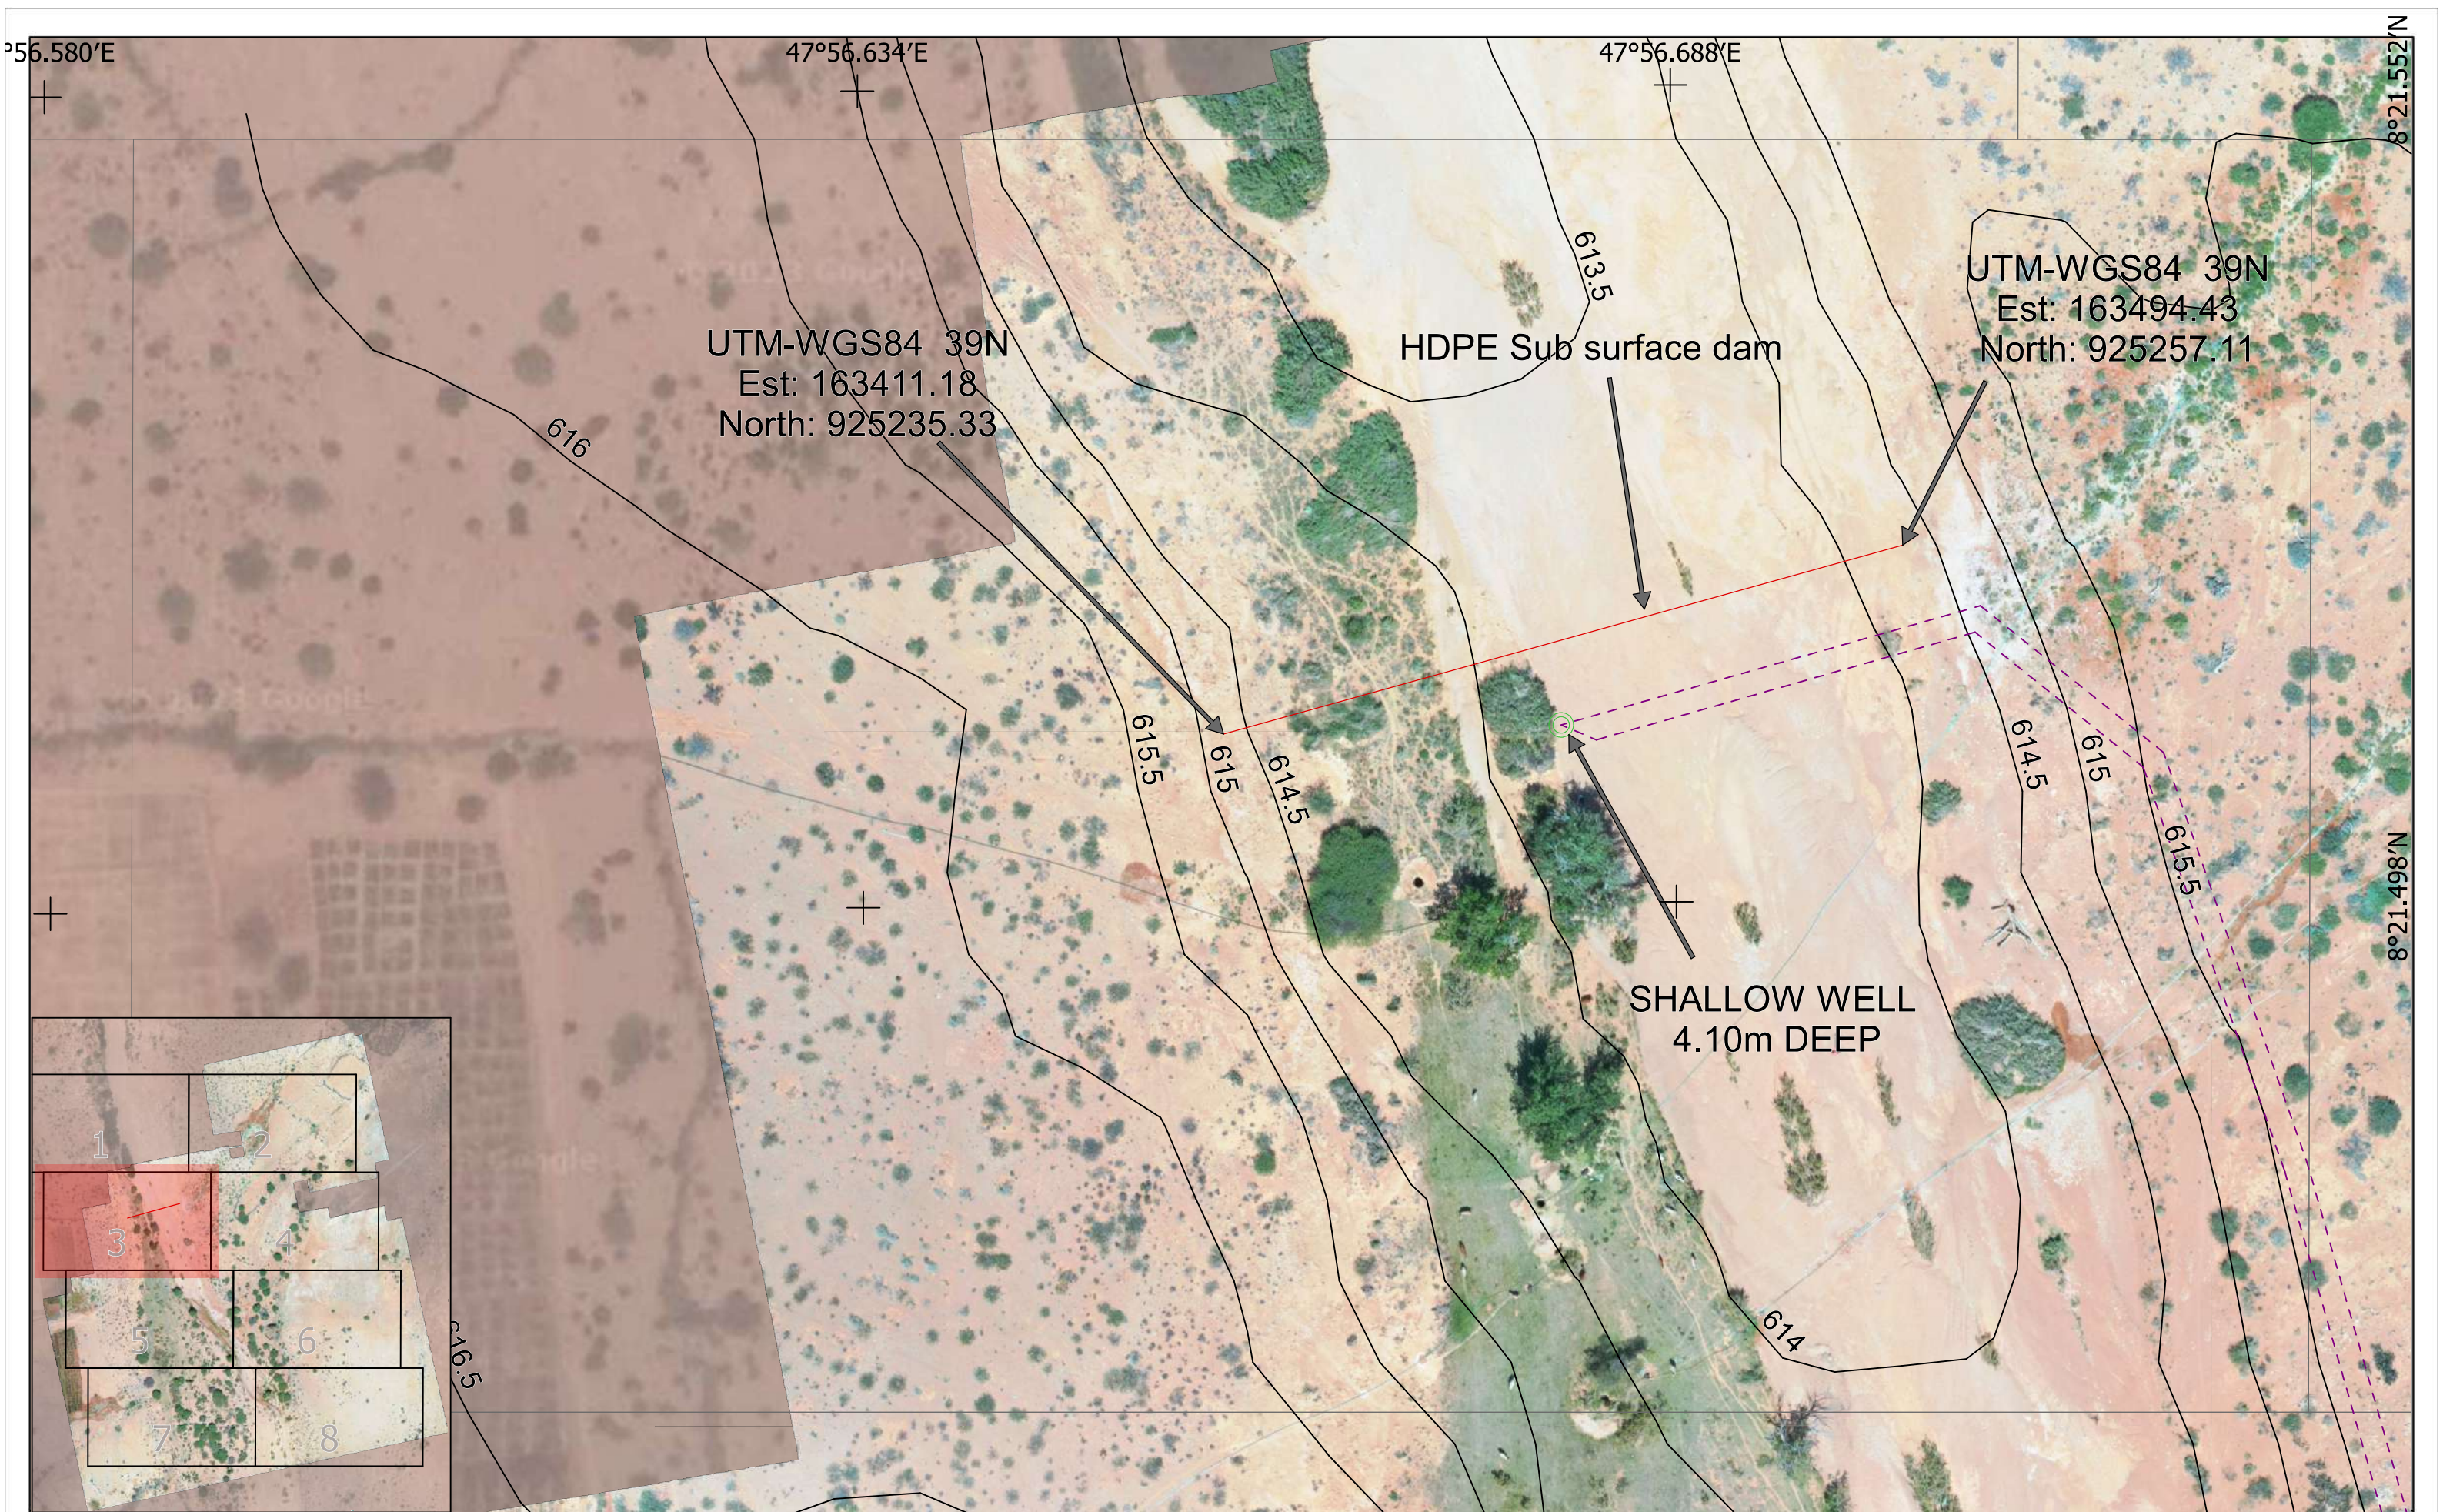

No.	REVISION DESCRIPTION	BY	DATE	NOTES
1				

Scale: 1:500

Coordinate Reference System: WGS84

02550 m

CLIENT

CONSULTANT

Site's Name:	HDPE Sub Surface Dam near the village of Boocame
Drawing's Title:	Topographic Survey Layout 3/8
Drawing's Number:	A - 04



No.	REVISION DESCRIPTION	BY	DATE	NOTES	CLIENT	CONSULTANT	
1	First Revision	AS		<div>Scale: 1:500 Coordinate Reference System: WGS84</div> <div><div><div>02550 m</div><div></div></div><div><div>N</div><div></div></div></div>			
						Site's Name:	HDPE Sub Surface Dam near the village of Boocame
						Drawing's Title:	Topographic Survey Layout 4/8
						Drawing's Number:	A - 05